

SHINGLE INSTALLATION

Start at either rake and lay in either direction

First Course:

Start with full shingle. Trim $\frac{1}{2}$ " (3mm) notch.

Second Course:

Trim 5" (127mm) off first shingle

Third Course:


Trim 10" (254mm) off first shingle

Fourth Course:

Trim 15" (381mm) off first shingle

Remaining Courses:

Repeat the 1st - 4th course instructions on the remaining courses, starting the fifth course with a full shingle. Trim $1\frac{1}{2}$ " (3mm) notch.

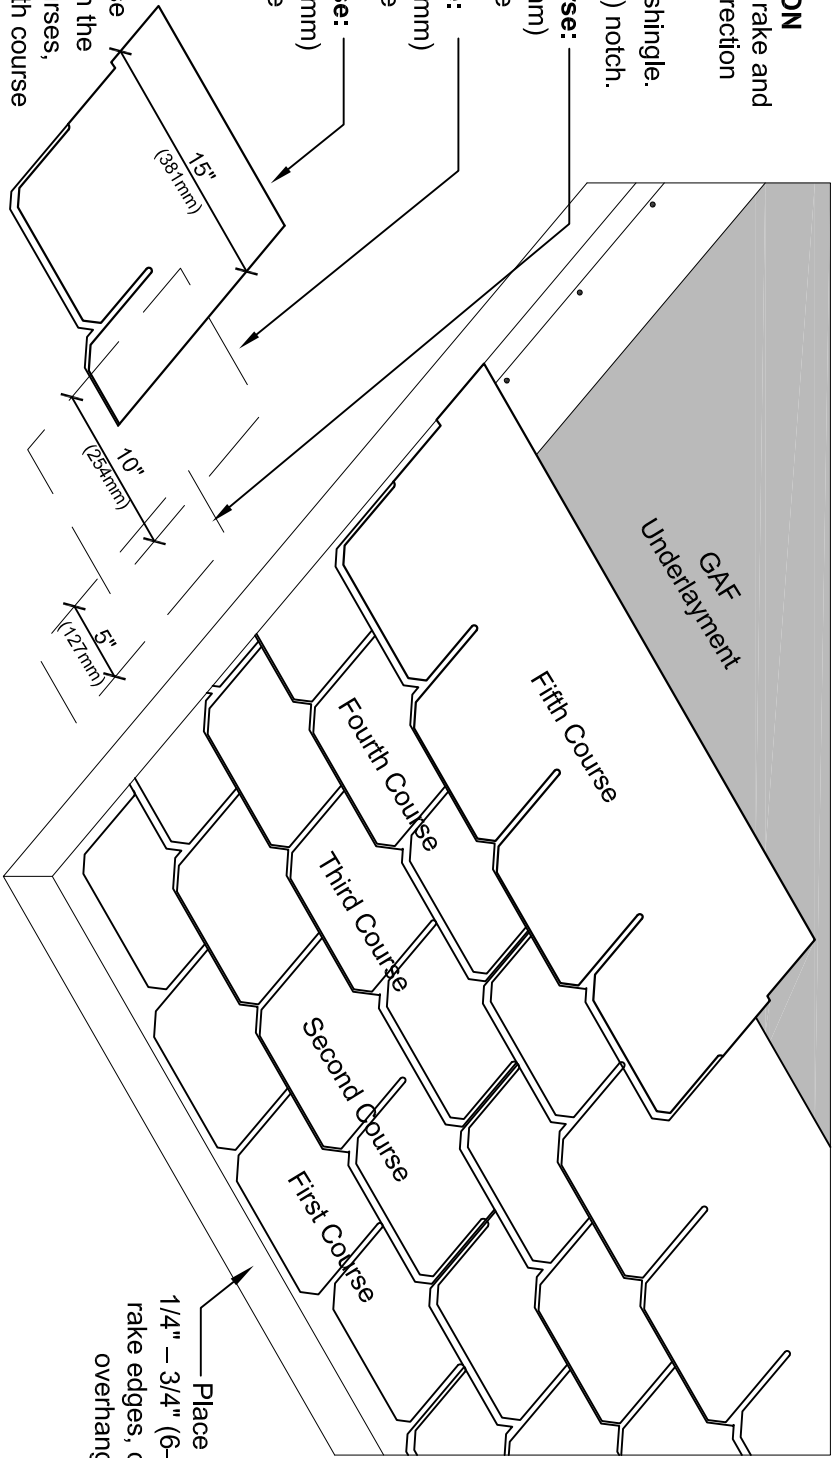

NOTES:

1. Continue each course with whole shingles.
2. Strike a chalk line about every 6 courses to check parallel alignment with eaves.

Place first course of shingles $\frac{1}{4}$ " - $\frac{3}{4}$ " (6-19mm) over eave and rake edges, covering starter course overhang, to provide drip edge.



1 Campus Drive
Parsippany, NJ 07054
www.gaf.com

BRAND SERIES
WOODLAND
SERIES
Lifetime Shingles

REVISION DATE
10-30-17

SCALE
N.T.S.

SHINGLE INSTALLATION DETAIL

DETAIL NUMBER
04

DETAIL REFERENCE
SS-WLD