


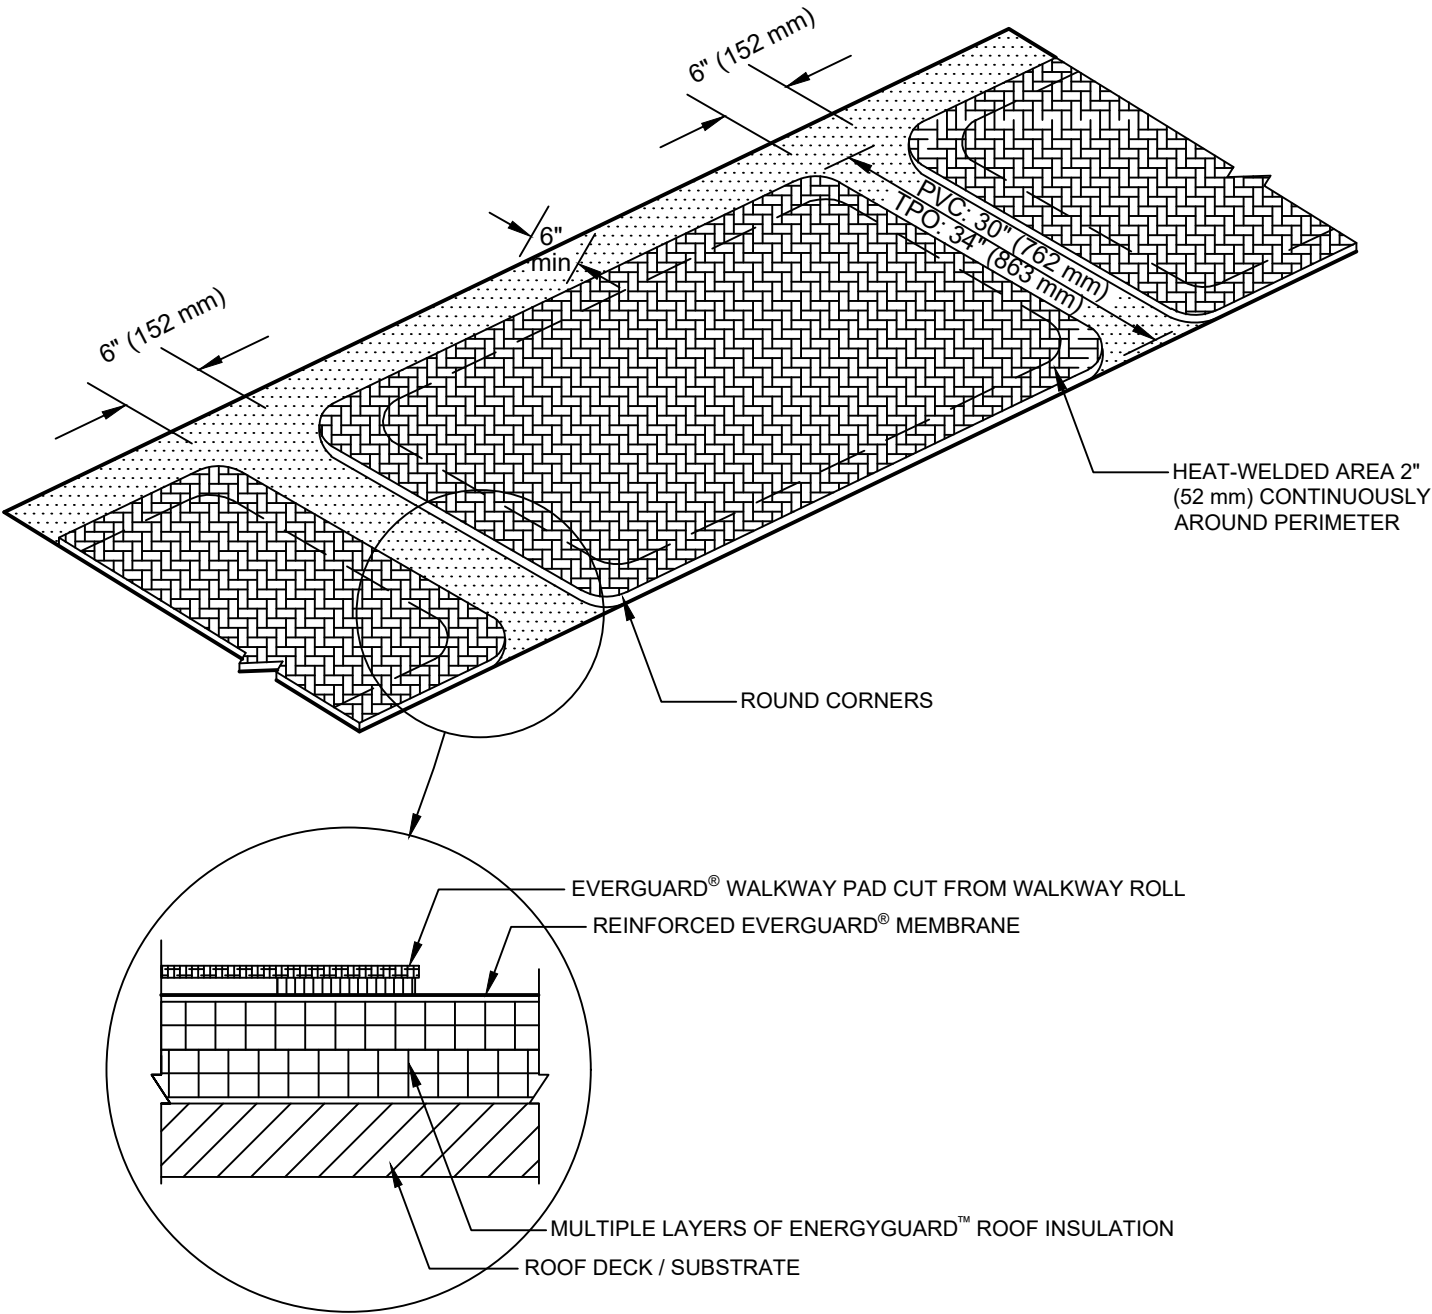

NOTE:

- 1. REMEMBER, DO NOT CROSS SEAMS WITH WALKWAY PADS 6" (152 mm) OFF EACH SEAM.
- 2. HEAT-WELD EDGE OF WALKWAY PADS CONTINUOUSLY.
- 3. REQUIRED AT ALL ROOF ACCESS POINTS.



HEAT-WELDED WALKWAY PADS

DRAWING #
150

THIS DETAIL APPLIES TO:
ALL SYSTEMS

ISSUE / REVISION DATE
11/11/20

SCALE
N.T.S.

LEGEND

- WALKWAY PADS
- HEAT-WELDED
- REINFORCED EVERGUARD® MEMBRANE