


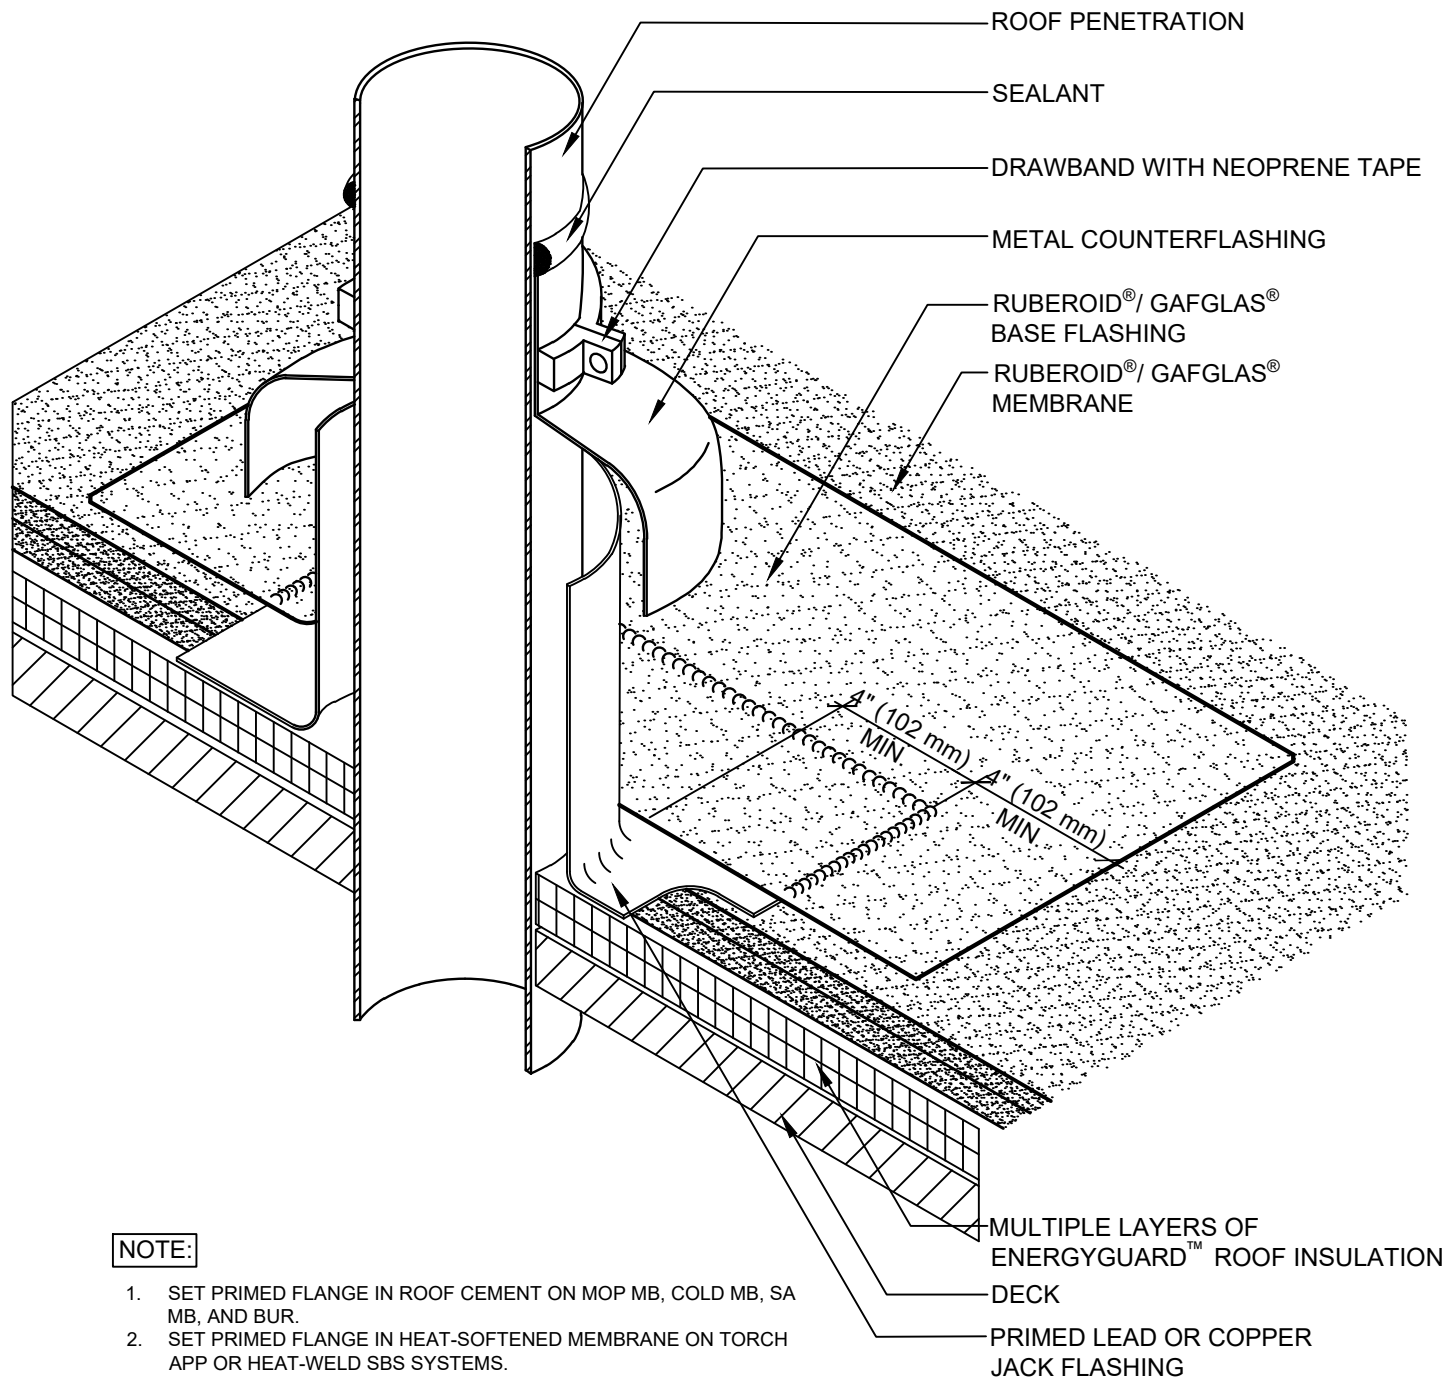

**ALTERNATE ROOF PENETRATION FLASHING DETAIL**  
**- LEAD/COPPER JACK**

**LEGEND**

BASE / PLY SHEET(S)

**GAF**

DRAWING #  
**515**

ISSUE / REVISION DATE

4/21/21

SCALE

N.T.S.