

SHINGLE INSTALLATION

Start at either rake and lay in either direction

First Course:

Start with full shingle

Second Course:

Trim 1/2 a tab off first shingle

Third Course:

Trim 1 tab off first shingle

Fourth Course:

Trim 1-1/2 tabs off first shingle

Fifth Course:

Trim 2 tabs off first shingle


Sixth Course:

Trim 2-1/2 tabs off first shingle

Remaining

Courses:

Repeat the 1st - 6th course instructions on the remaining courses, starting with a full shingle.

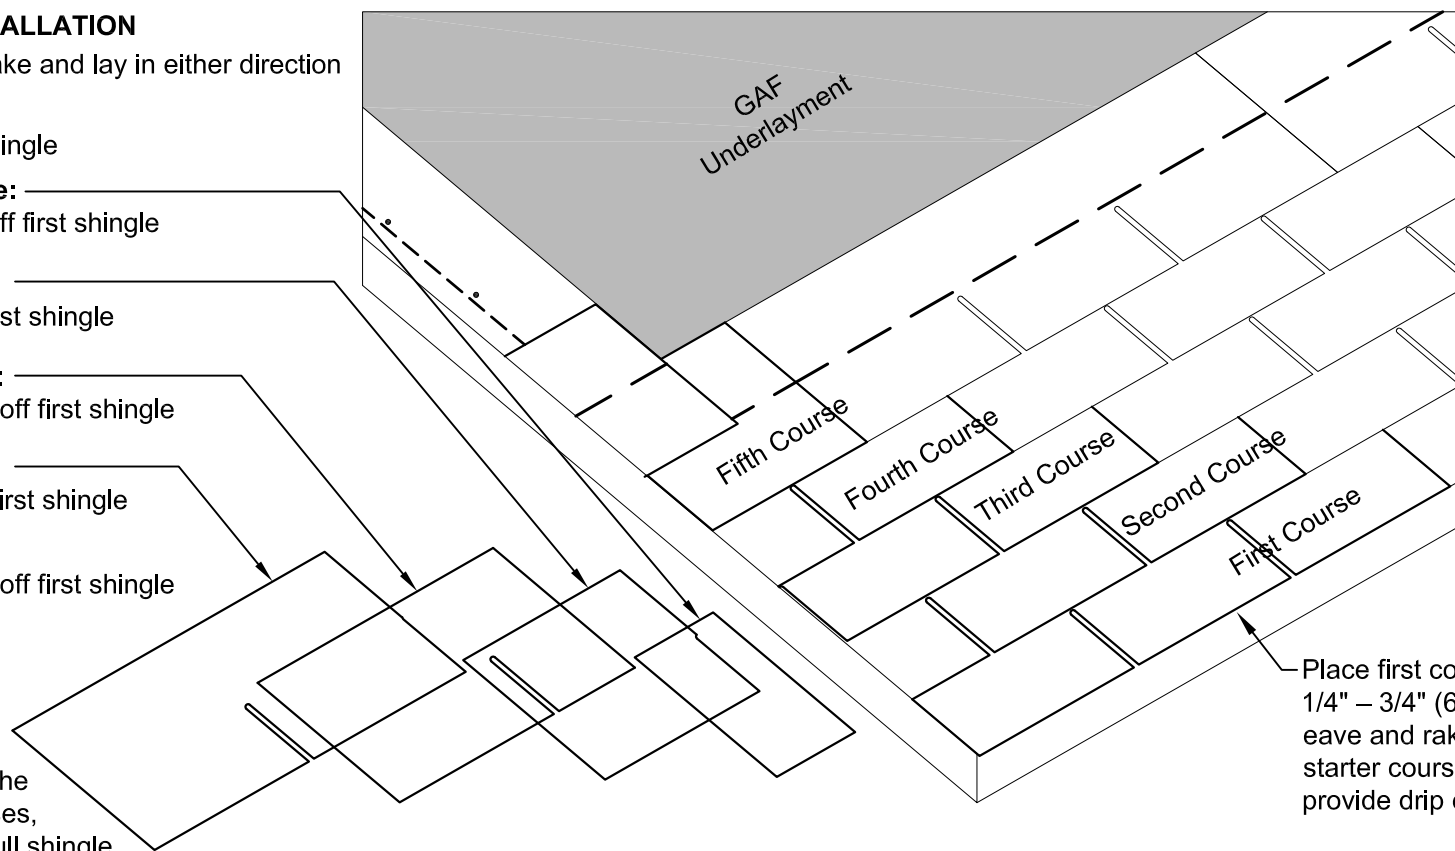

NOTES:

1. Continue each course with whole shingles.

2. Strike a chalk line about every 6 courses to check parallel alignment with eaves.

Place first course of shingles 1/4" – 3/4" (6–19mm) over eave and rake edges, covering starter course overhang, to provide drip edge.

Shingle exposure should be 5" (127 mm).



1 Campus Drive
Parsippany, NJ 07054
www.gaf.com

BRAND SERIES

**ROYAL
SOVEREIGN**
Shingles

REVISION DATE

11-21-17

SCALE

N.T.S

SHINGLE INSTALLATION DETAIL

DETAIL NUMBER

04

DETAIL REFERENCE

SS-RS