




SINGLE-PLY: TPO & PVC 60-80 mil membranes

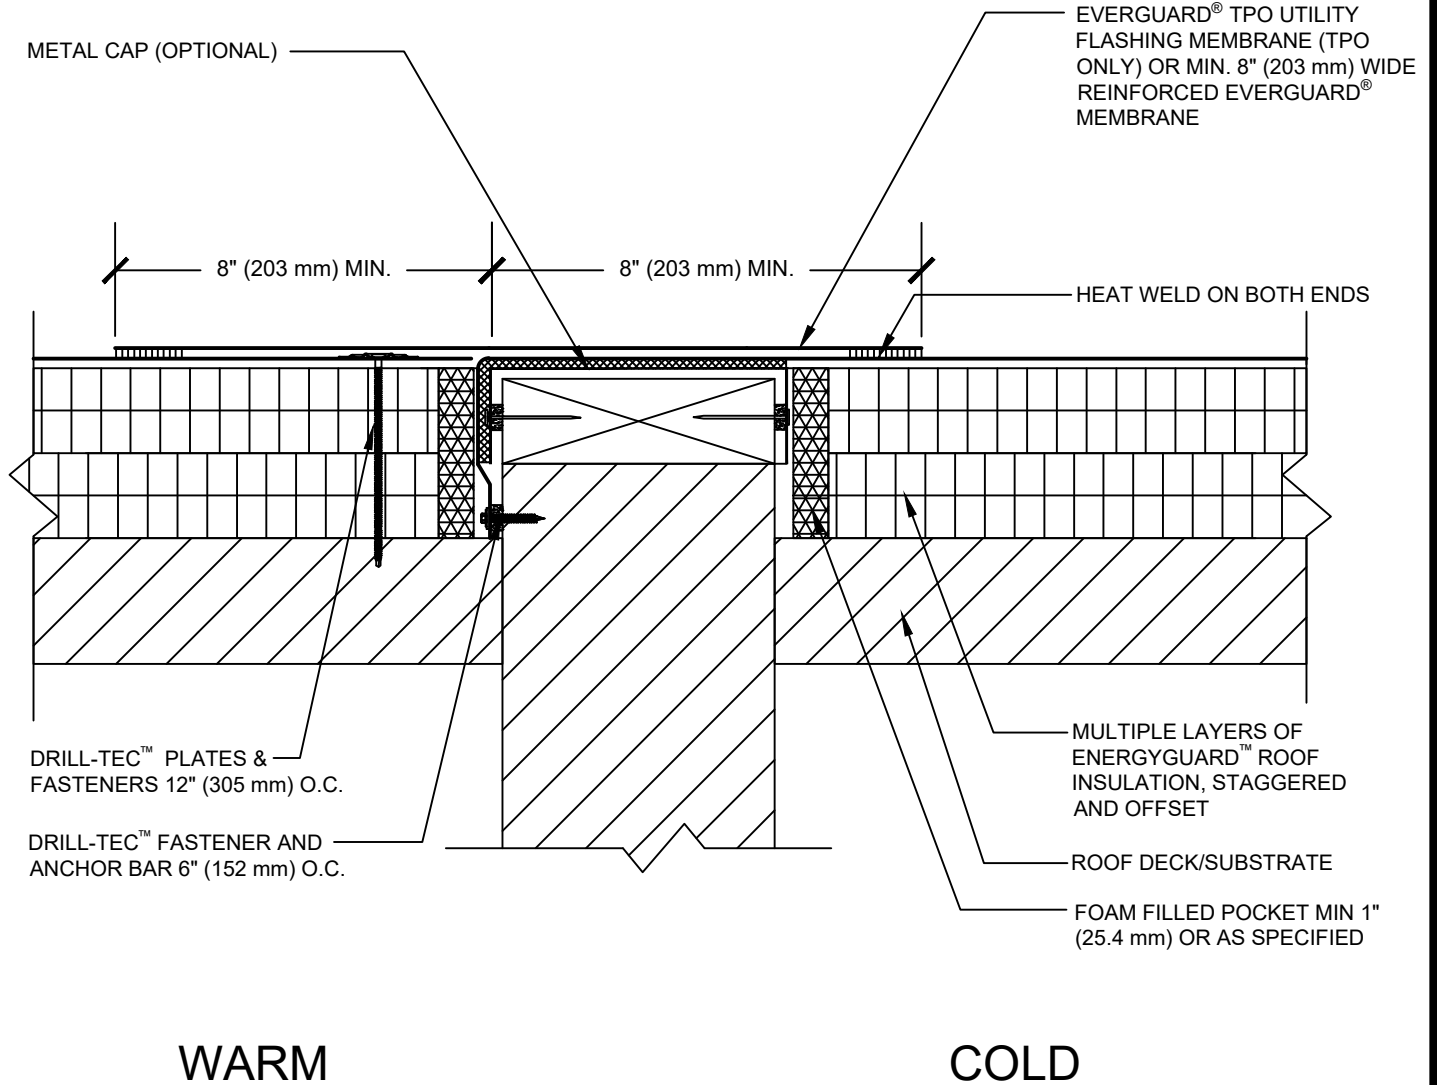

NOTE:

1. FOR STEEL ROOF DECKS: FILL STEEL DECK FLUTES WITH SPRAY FOAM INSULATION PRIOR TO THE INSTALLATION OF ABOVE DECK INSULATION A MINIMUM OF 12 INCHES (305 mm) FROM FACE OF WALL ON EACH SIDE, BOTH SIDES OF WALL.

LEGEND

-  EVERGUARD® WATER BLOCK
-  EVERGUARD® BONDING ADHESIVE