

**SHINGLE  
INSTALLATION**

Start at either rake and lay in either direction

**First Course:**

Start with full shingle.  
Trim 1/2" (3mm) notch.

**Second Course:**

Trim 5" (127mm) off first shingle

**Third Course:**


Trim 10" (254mm) off first shingle

**Fourth Course:**

Trim 15" (381mm) off first shingle

**Remaining Courses:**

Repeat the 1st - 4th course instructions on the remaining courses, starting the fifth course with a full shingle. Trim 1/2" (3mm) notch.

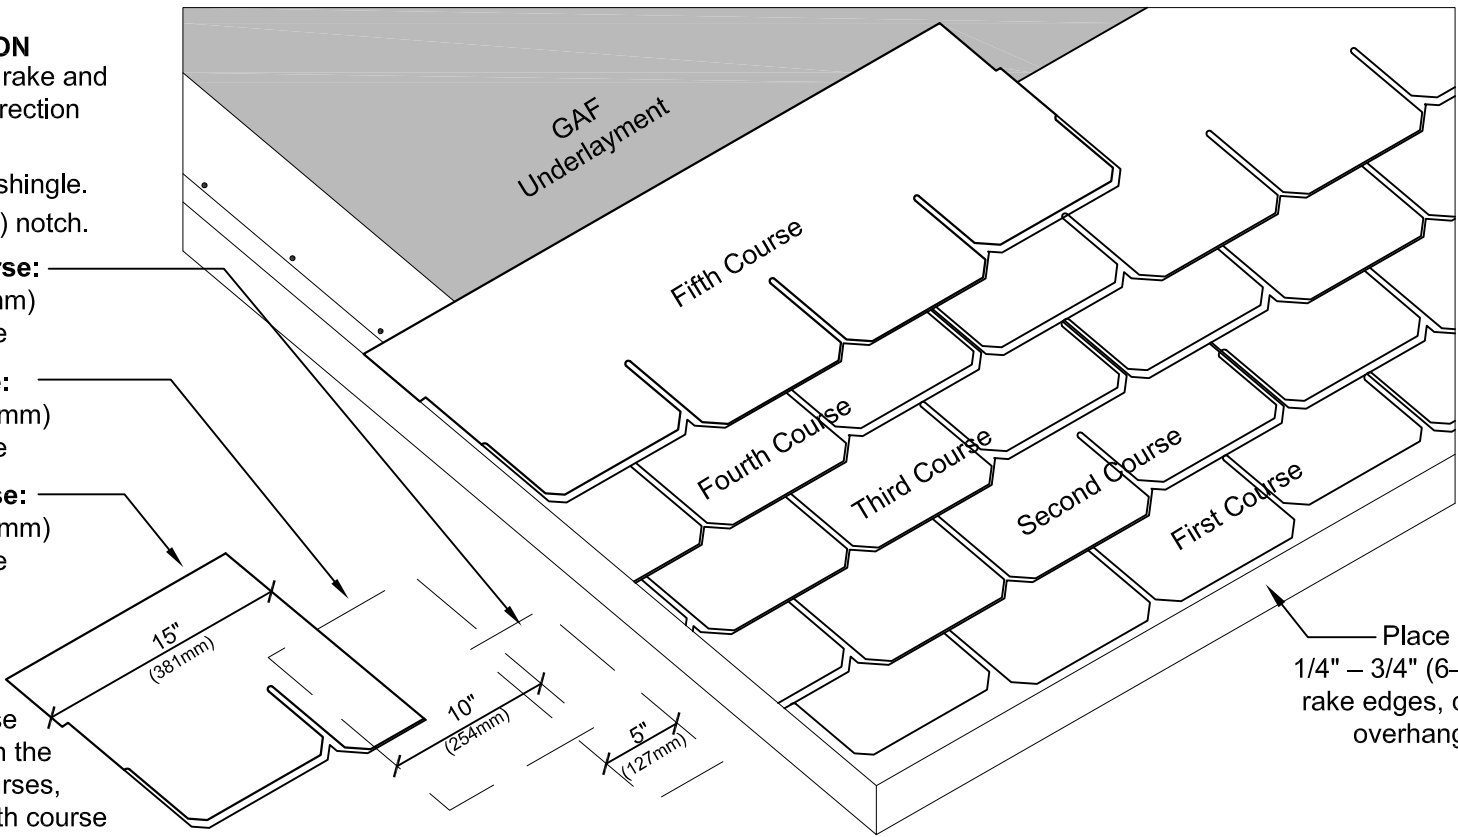

**NOTES:**

1. Continue each course with whole shingles.
2. Strike a chalk line about every 6 courses to check parallel alignment with eaves.

Place first course of shingles 1/4" - 3/4" (6-19mm) over eave and rake edges, covering starter course overhang, to provide drip edge.

Shingle exposure should be 6 1/2" (165 mm) - 7 1/8" (181 mm).



1 Campus Drive  
Parsippany, NJ 07054  
www.gaf.com

BRAND SERIES  
**WOODLAND  
SERIES**  
Lifetime Shingles

REVISION DATE  
11-21-17

SCALE  
N.T.S

**SHINGLE INSTALLATION DETAIL**

DETAIL NUMBER

**04**

DETAIL REFERENCE

**SS-WLD**