


FOR JOBS UP TO 50  
SQUARES ONLY

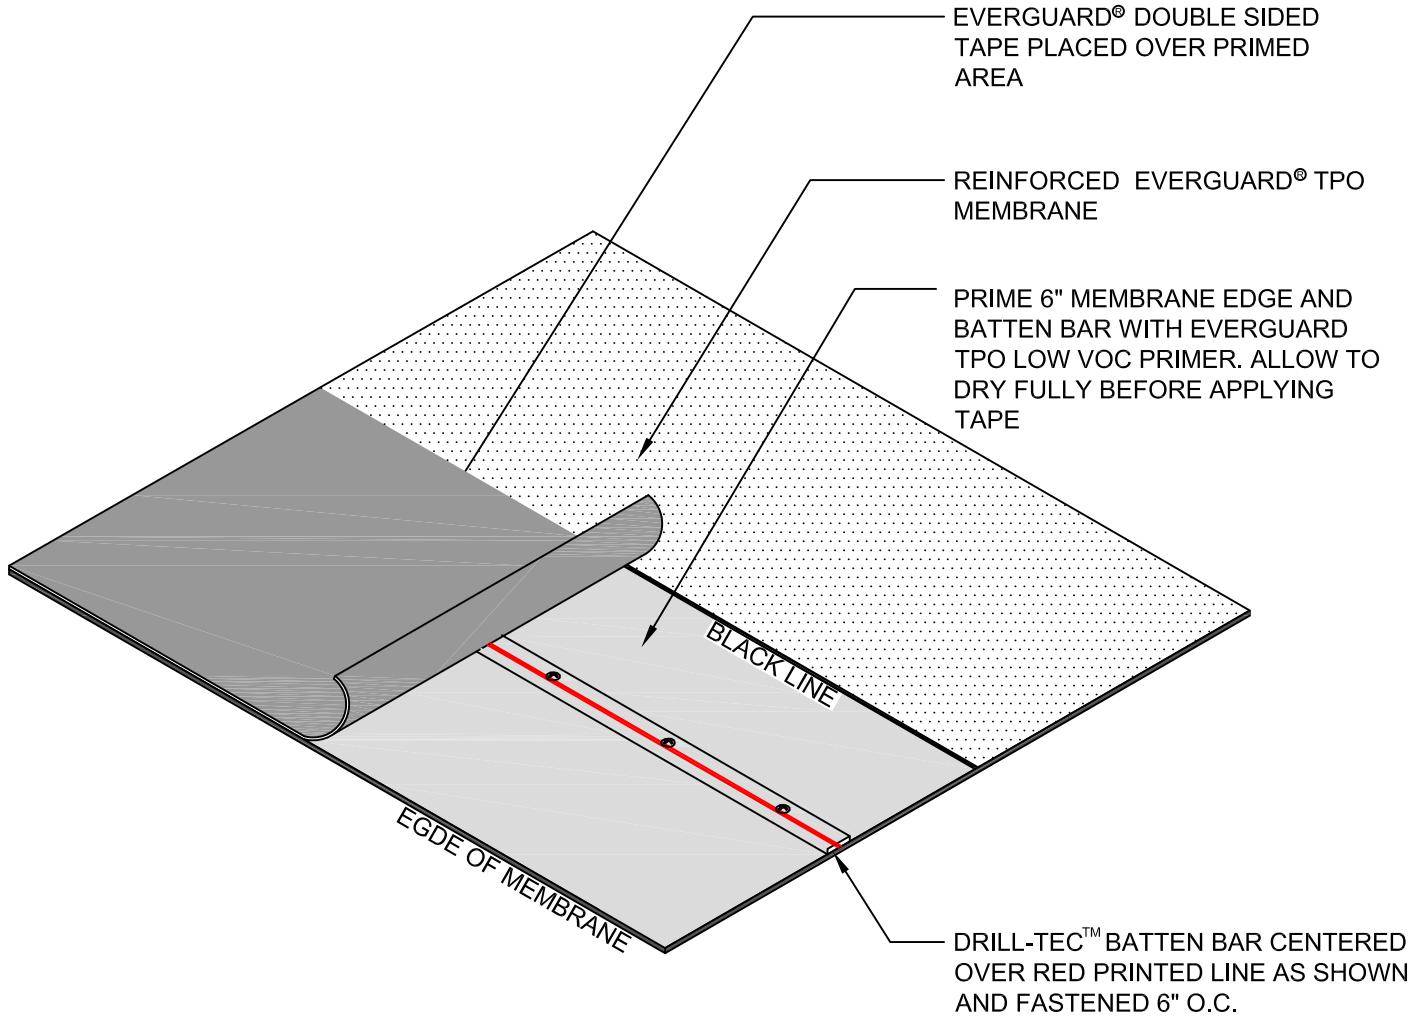

**NOTE:**

1. APPLY TOPCOAT® FLEXSEAL™ CAULK GRADE TO ALL CUT EVERGUARD® MEMBRANE EDGES.
2. MEMBRANE MUST BE PRIMED AND DRY PRIOR TO APPLYING EVERGUARD® DOUBLE SIDED TAPE.



www.gaf.com  
1 Campus Drive,  
Parsippany, NJ 07054

**EverGuard**  
SINGLE-PLY ROOFING SYSTEMS  
FIELD OF ROOF  
SERIES

DRAWING #

**702**

SCALE  
N.T.S.

**MEMBRANE EDGE DETAIL**

THIS DETAIL APPLIES TO:

**Taped Seam  
Systems**

REVISION DATE  
5-1-15