


**RAPID SEAM™ MAX 10 YR GUARANTEE**

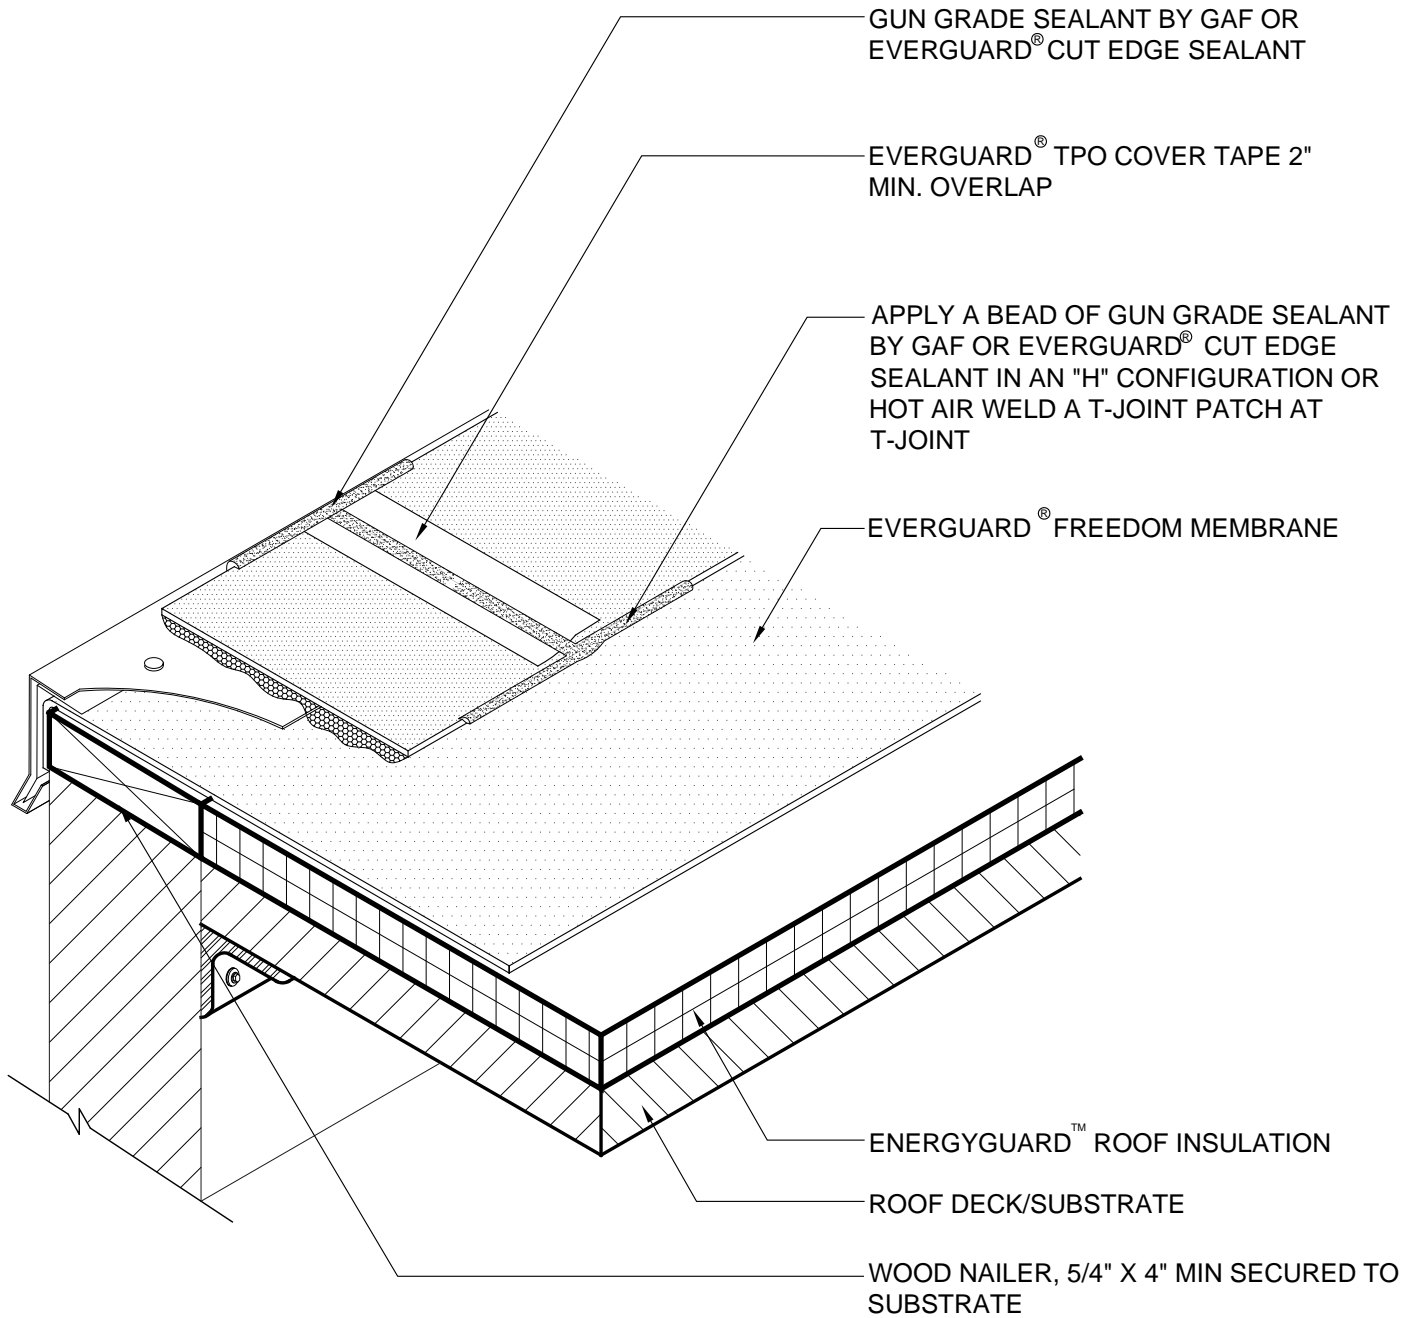

**NOTE:**

1. WHEN ROOF SLOPE IS GREATER THAN 1 AND 12 IN CLIMATES WITH SNOW AND ICE, REFER TO ALTERNATE EDGE DETAIL.
2. TPO COVER TAPE ONLY TO BE USED WITH TPO MEMBRANE SYSTEMS.
3. WHEN USING GUN GRADE SEALANT, BE SURE TO PRIME AREAS FIRST



ROOF EDGE SERIES

**TPO COVER TAPE OVERLAP AT ROOF EDGE**

RAPIDSEAM ONLY

DRAWING #

215

SCALE

N.T.S.

SYSTEM

FD

ISSUE/ REVISION DATE

3-1-10