



**RAPID SEAM™ MAX 10 YR GUARANTEE**

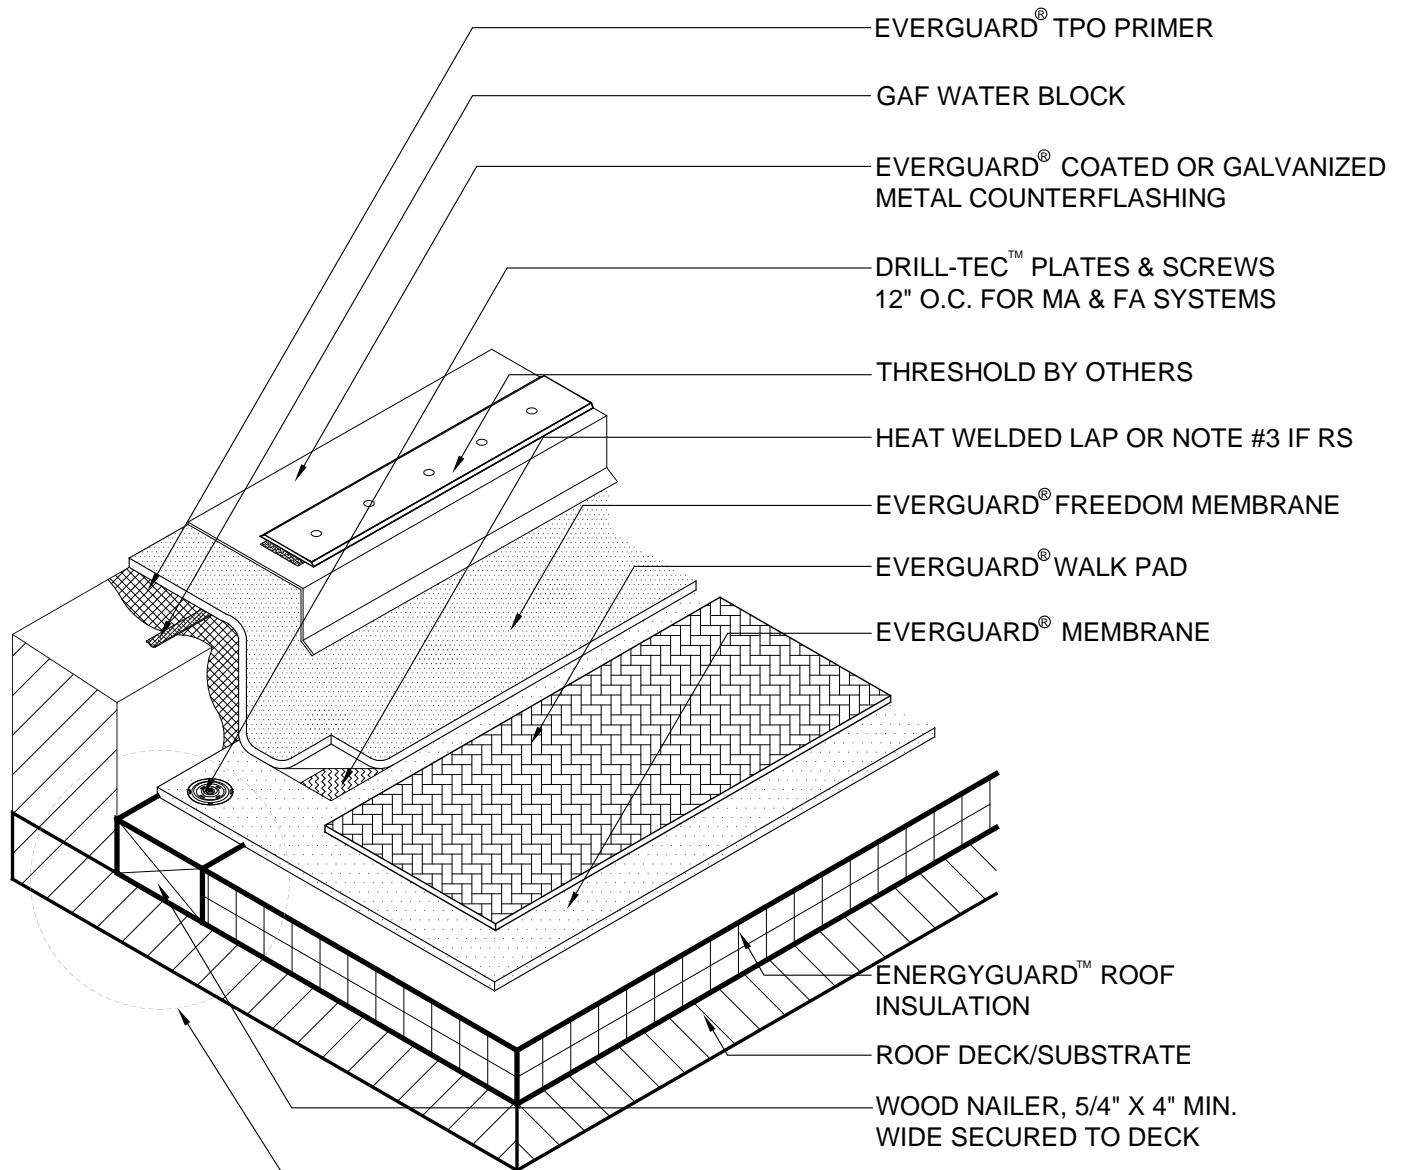

ALTERNATE BASE  
REFER TO DETAIL FD 307

**NOTE:**

1. REFERENCE EVERGUARD® WALKWAY PAD SECUREMENT DETAIL.
2. WALKWAY PAD OR PAVER REQUIRED AT ALL ROOF ACCESS POINTS.
3. TO MAKE A SEAM ON RAPID SEAM™ WITHOUT RAPID SEAM™ PRESENT, YOU MUST USE GAF CLEANER AS WELL AS EVERGUARD® TPO PRIMER TO PREP THE AREA.
4. APPLY EVERGUARD® TPO CUT EDGE SEALANT TO ALL CUT REINFORCED TPO EDGES ( REFER TO DETAIL FD 115 ) AND ALL RS SEAMS.

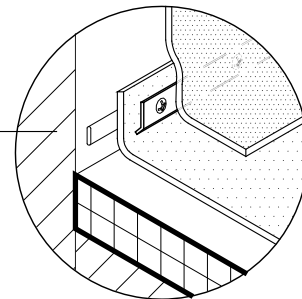

PARAPET WALL  
& CURB SERIES

**THRESHOLD FLASHING**

HEATWELD & RAPIDSEAM

DRAWING #

**312**

SCALE

N.T.S.

SYSTEM

**FD**

ISSUE/ REVISION DATE

**3-1-10**