


RAPID SEAM™ MAX 10 YR GUARANTEE

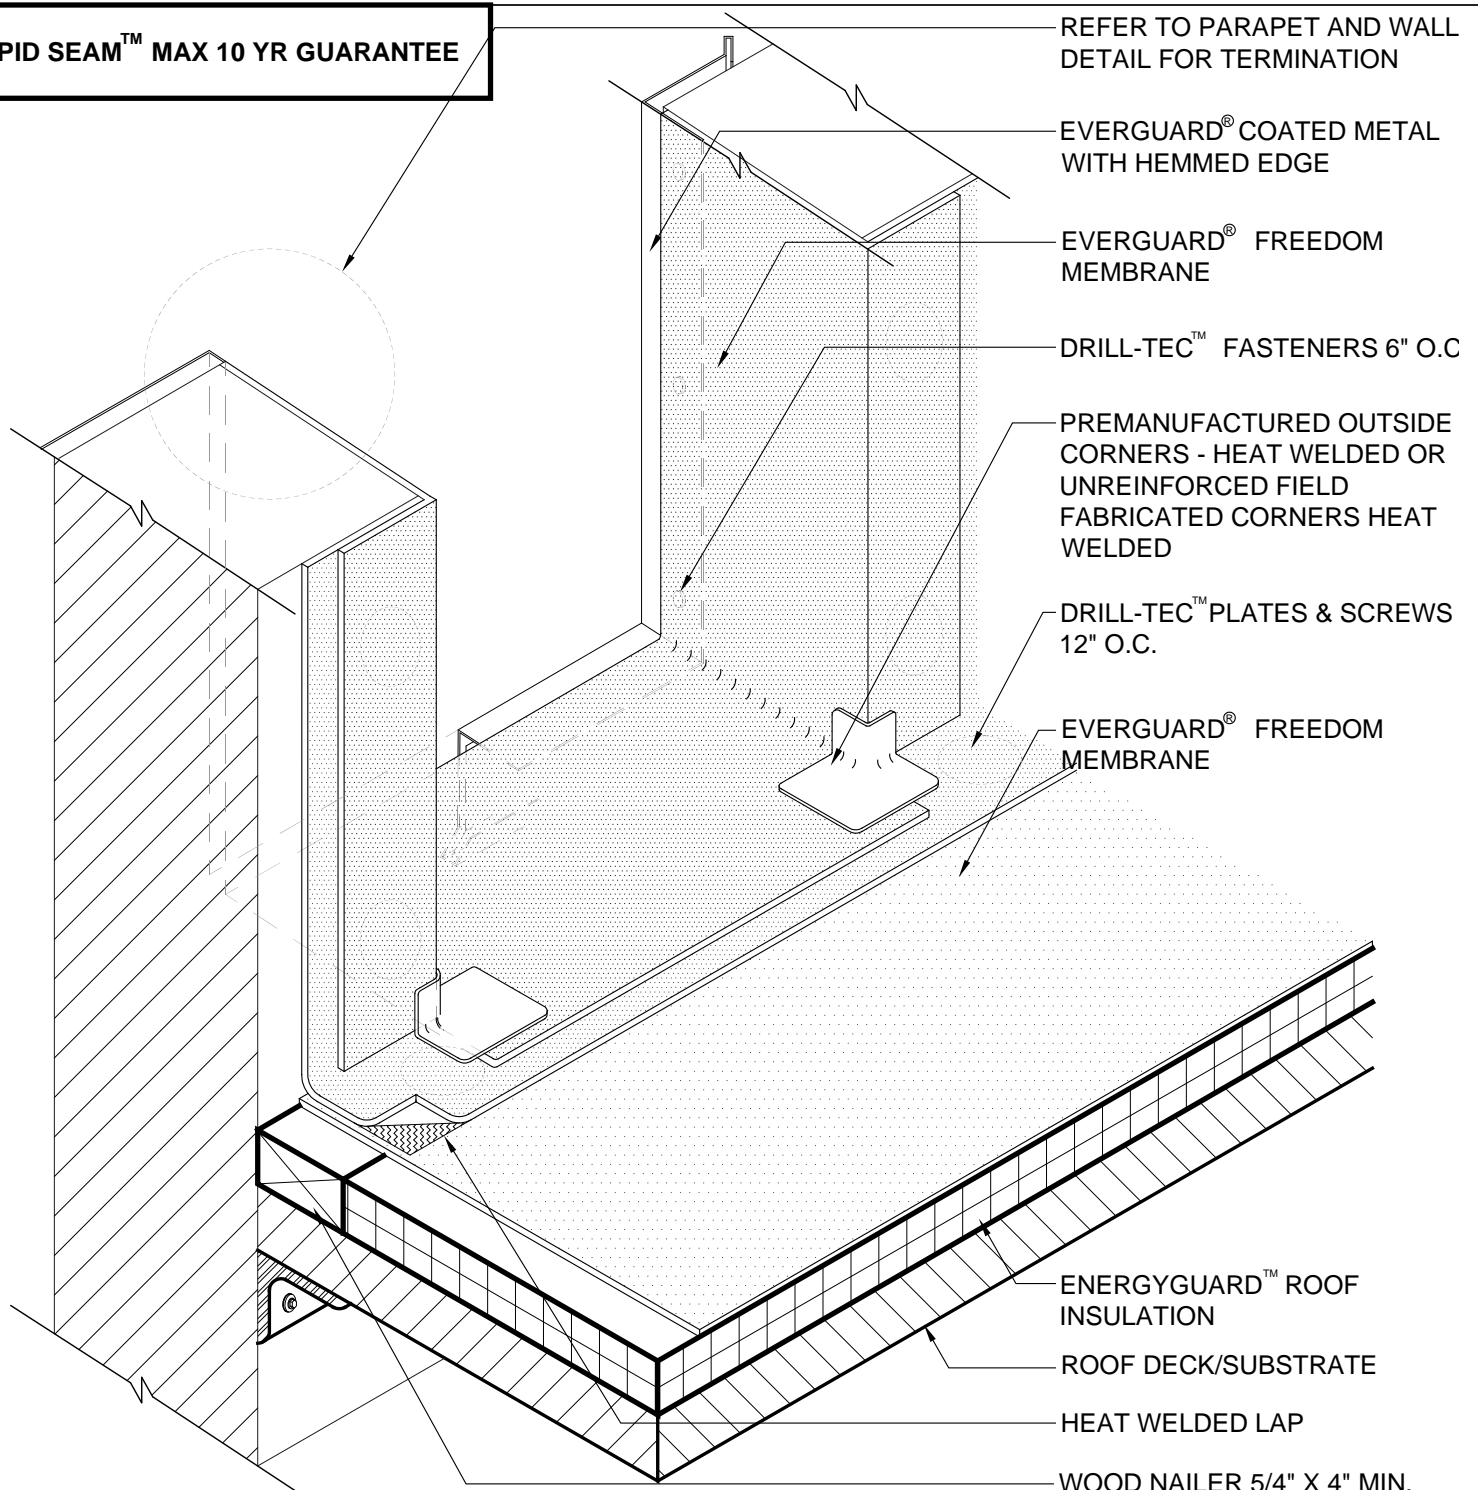

REFER TO PARAPET AND WALL
DETAIL FOR TERMINATION

EVERGUARD® COATED METAL
WITH HEMMED EDGE

EVERGUARD® FREEDOM
MEMBRANE

DRILL-TEC™ FASTENERS 6" O.C

PREMANUFACTURED OUTSIDE
CORNERS - HEAT WELDED OR
UNREINFORCED FIELD
FABRICATED CORNERS HEAT
WELDED

DRILL-TEC™ PLATES & SCREWS
12" O.C.

EVERGUARD® FREEDOM
MEMBRANE

ENERGYGUARD™ ROOF
INSULATION

ROOF DECK/SUBSTRATE

HEAT WELDED LAP

WOOD NAILER 5/4" X 4" MIN.
SECURED TO DECK (OPTIONAL)

NOTE:

1. DETAIL TO BE USED IN CONJUNCTION WITH STANDARD GUIDE SPECIFICATION CONTAINING REQUIREMENTS FOR NAILERS, INSULATION ETC.
2. TO MAKE A SEAM ON RAPID SEAM™ WITHOUT RAPID SEAM™ PRESENT, YOU MUST USE GAF CLEANER AS WELL AS EVERGUARD® TPO PRIMER TO PREP THE AREA.
3. APPLY EVERGUARD® TPO CUT EDGE SEALANT TO ALL CUT REINFORCED TPO EDGES (REFER TO DETAIL FD 115) AND ALL RS SEAMS.



PARAPET WALL
& CURB SERIES

**SCUPPER - FIELD FABRICATED COATED
METAL OPEN TOP**

HEATWELD & RAPIDSEAM

DRAWING #

322

SCALE

N.T.S.

SYSTEM

FD

ISSUE/ REVISION DATE

3-1-10