


**RAPID SEAM™ MAX 10 YR GUARANTEE**

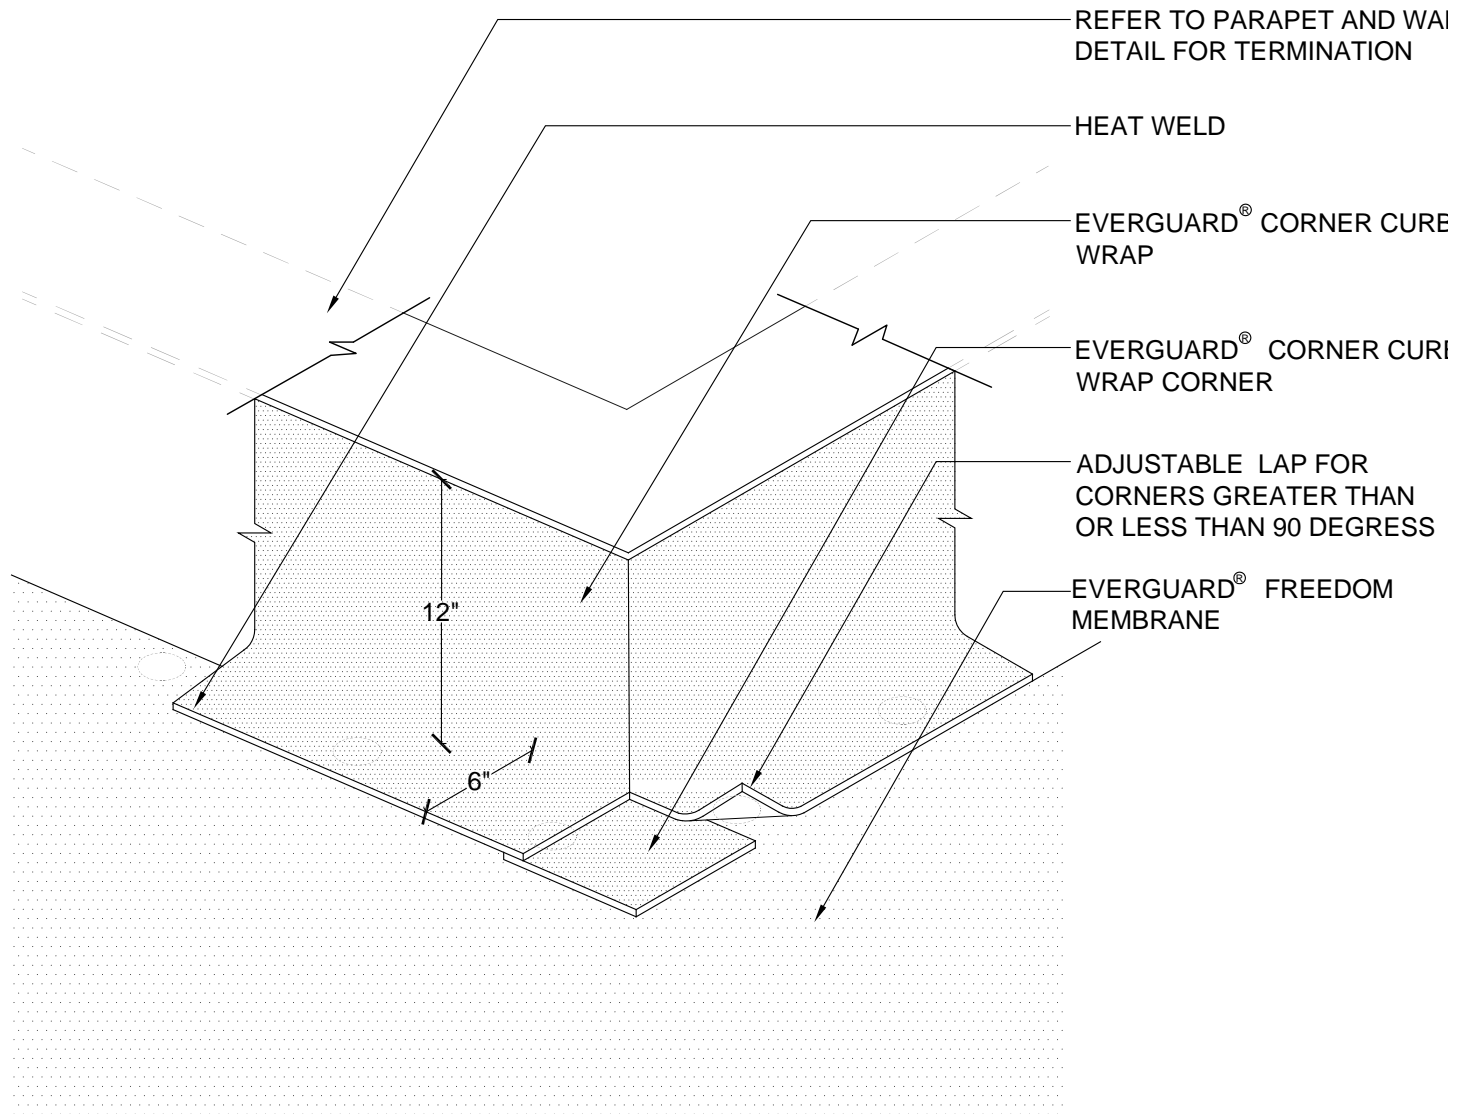

**NOTE:**

1. FOUR CORNER CURB WRAP PIECES ARE NEEDED TO COMPLETE. VARYING SIZES MAY BE NEEDED TO COMPLETE
2. INSTALLATION OF FASTENERS & PLATES 12" O.C. APPROXIMATELY 6" (150 mm) FROM CORNER.
3. FLASHINGS MAY BE ADHERED OR INSTALLED DRY. SEE SPEC FOR DIMENSIONS.
4. APPLY EVERGUARD® TPO CUT EDGE SEALANT TO ALL CUT REINFORCED TPO EDGES (REFER TO DETAIL FD 115).



PARAPET WALL  
& CURB SERIES

**CORNER CURB WRAP**

HEATWELD & RAPIDSEAM

DRAWING #

**325**

SCALE

N.T.S.

SYSTEM

**FD**

ISSUE/ REVISION DATE

3-1-10