


RAPID SEAM™ MAX 10 YR GUARANTEE

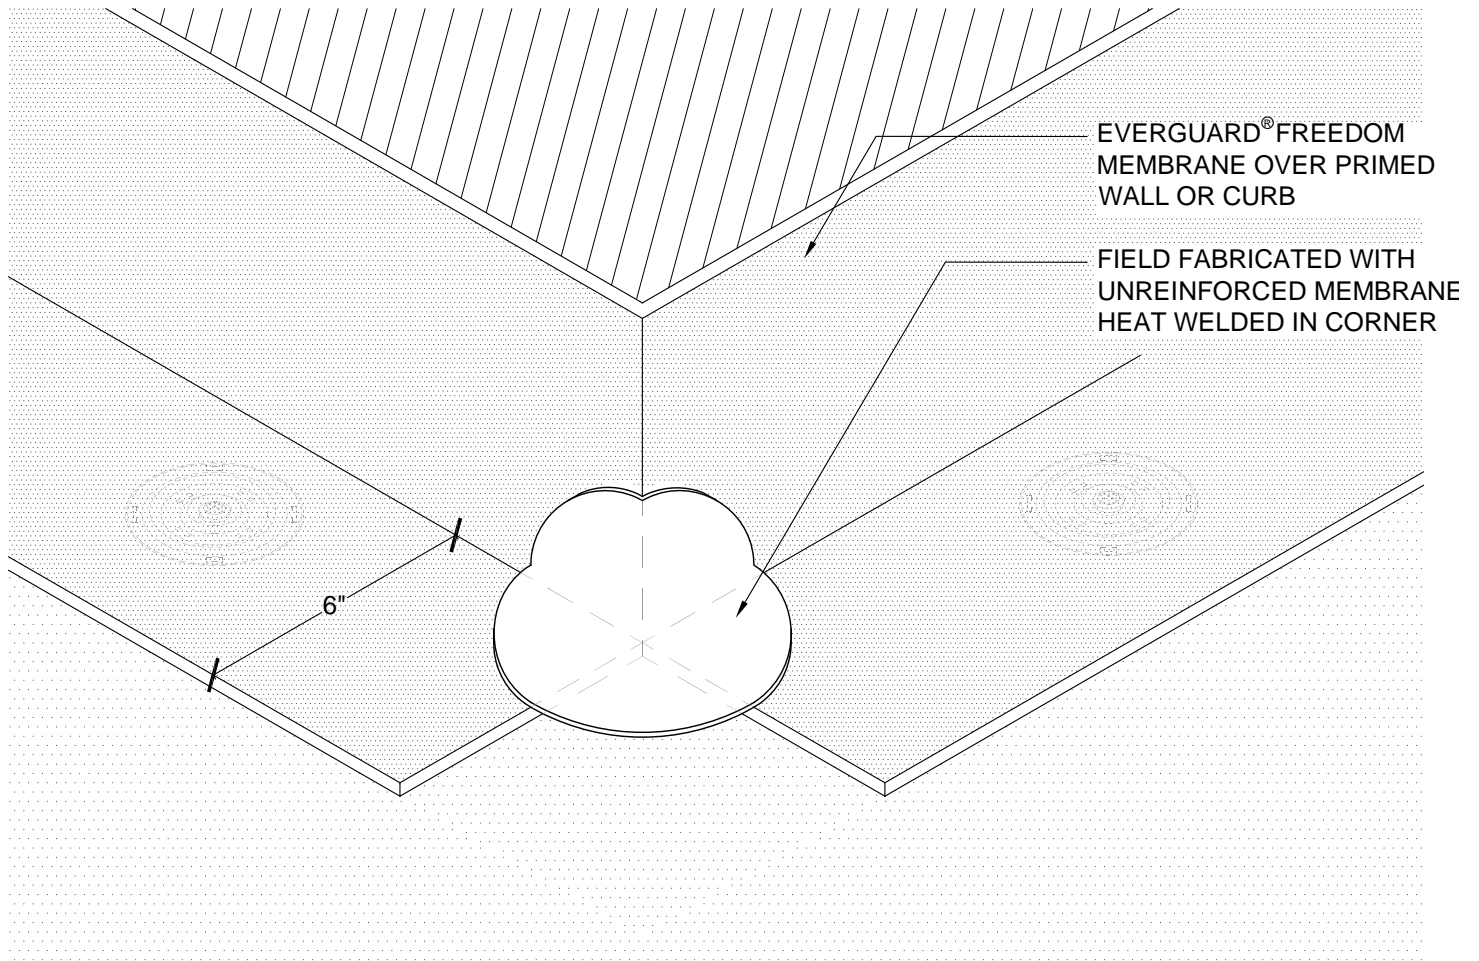

EverGuard® Freedom™
Self-Adhering Roofing System

PARAPET WALL & CURB SERIES

**OUTSIDE CORNER REINFORCEMENT -
FIELD FABRICATED DETAIL**

HEATWELD & RAPIDSEAM

DRAWING #
329D

SCALE
N.T.S.

SYSTEM
FD

ISSUE/ REVISION DATE
3-1-10