


RAPID SEAM™ MAX 10 YR GUARANTEE

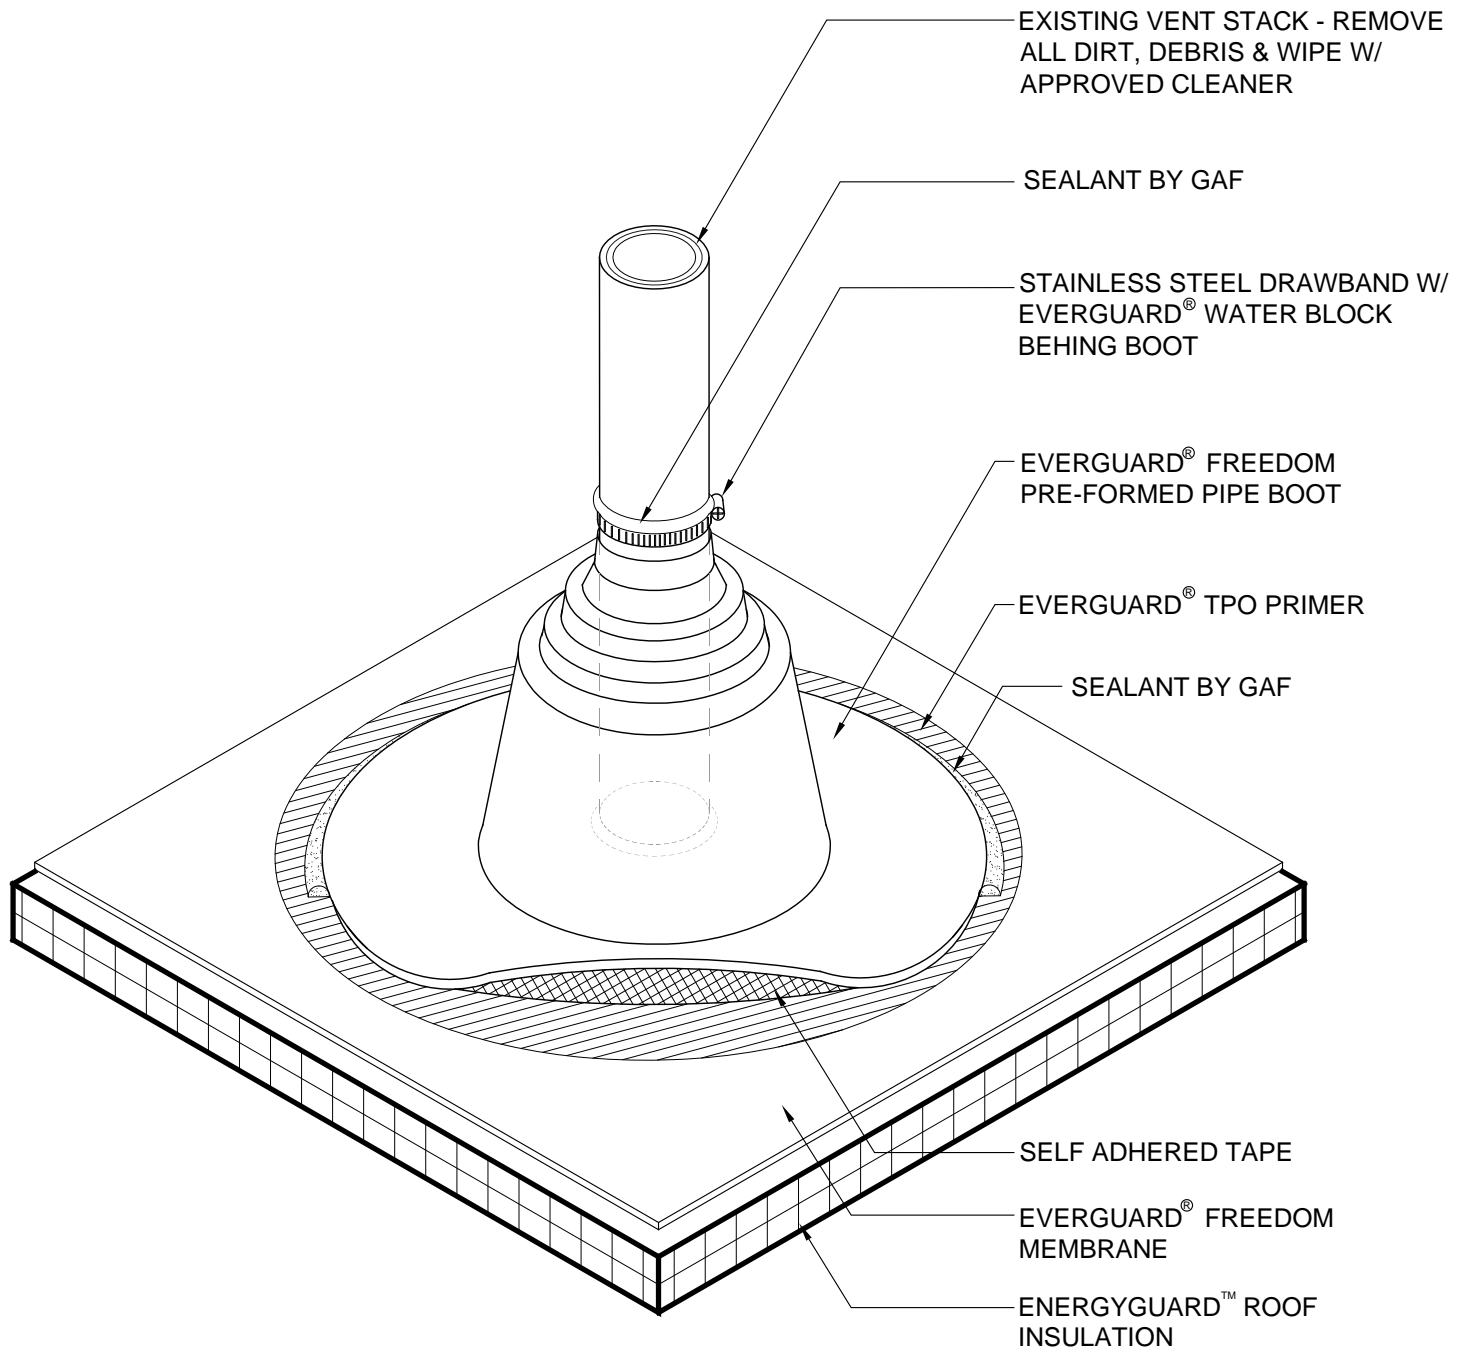

NOTE:

1. ADD 4 BASE ATTACHMENTS AT PIPE PENETRATION.
2. BE SURE TO CLEAN DECK SHEET BEFORE ADDING PRIMER.
3. IF FASTENERS ARE IN SEAM AREA OF SELF ADHERED PIPE BOOT THE FREEDOM RAPIDSEAM™ TARGET MUST BE INSTALLED FIRST.



ROOF PENETRATION SERIES

VENT PIPE FLASHING

HEATWELD & RAPIDSEAM

DRAWING #

504

SCALE

N.T.S.

SYSTEM

FD

ISSUE/ REVISION DATE

3-01-10