


RAPID SEAM™ MAX 10 YR GUARANTEE

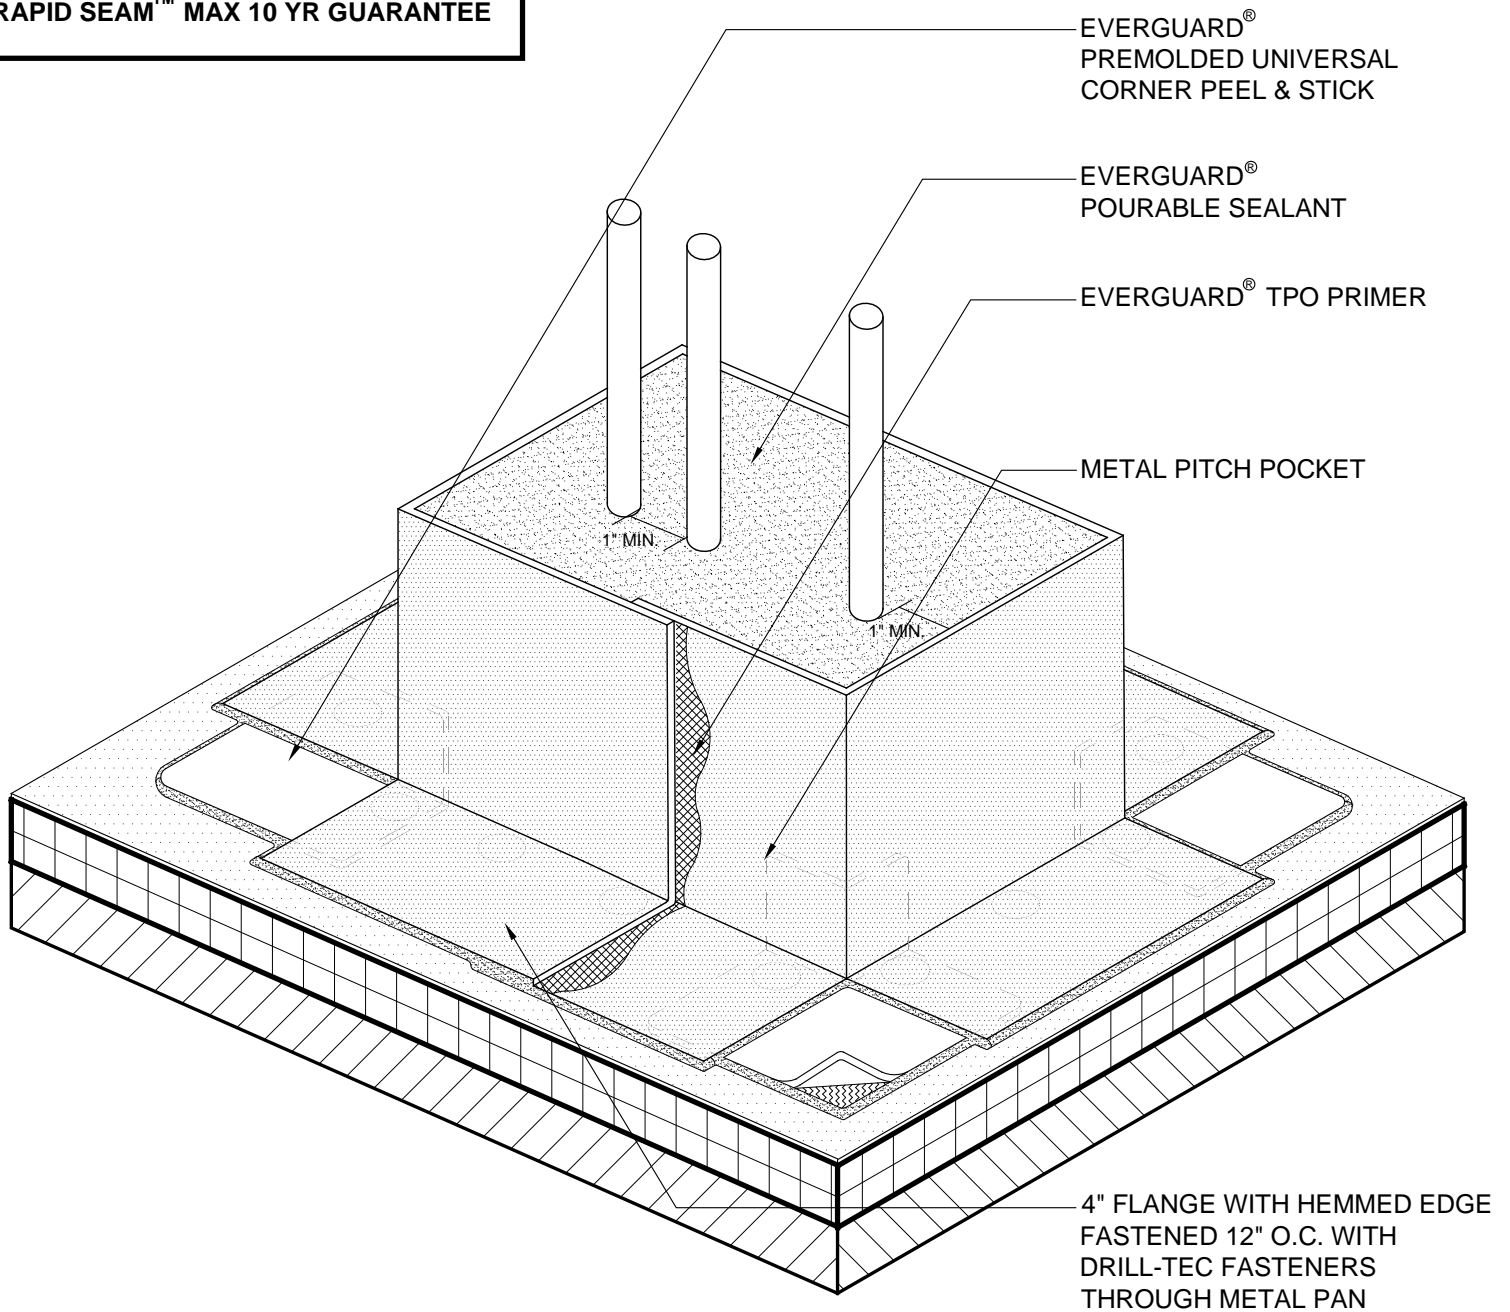

NOTE:

1. OUTSIDE CORNERS TO BE INSTALLED FIRST.
2. SLOPE TOP OF COVER AWAY FROM EXISTING PIPES.
3. IT IS THE CONTRACTOR'S RESPONSIBILITY TO SEAL AROUND THE PIPES AT THE DECK OPENINGS.
4. TO MAKE A SEAM ON RAPID SEAM™ WITHOUT RAPID SEAM™ PRESENT, YOU MUST USE GAF CLEANER AS WELL AS GAF PRIMER TO PREP THE AREA.
5. APPLY EVERGUARD TPO CUT EDGE SEALANT TO ALL RAPID SEAM EDGES (REFER TO DETAIL FD 115).



ROOF PENETRATION SERIES

GALVANIZED METAL PITCH PAN

RAPIDSEAM ONLY

DRAWING #

509A

SCALE

N.T.S.

FD

ISSUE/ REVISION DATE

3-01-10