


**RAPID SEAM™ MAX 10 YR GUARANTEE**

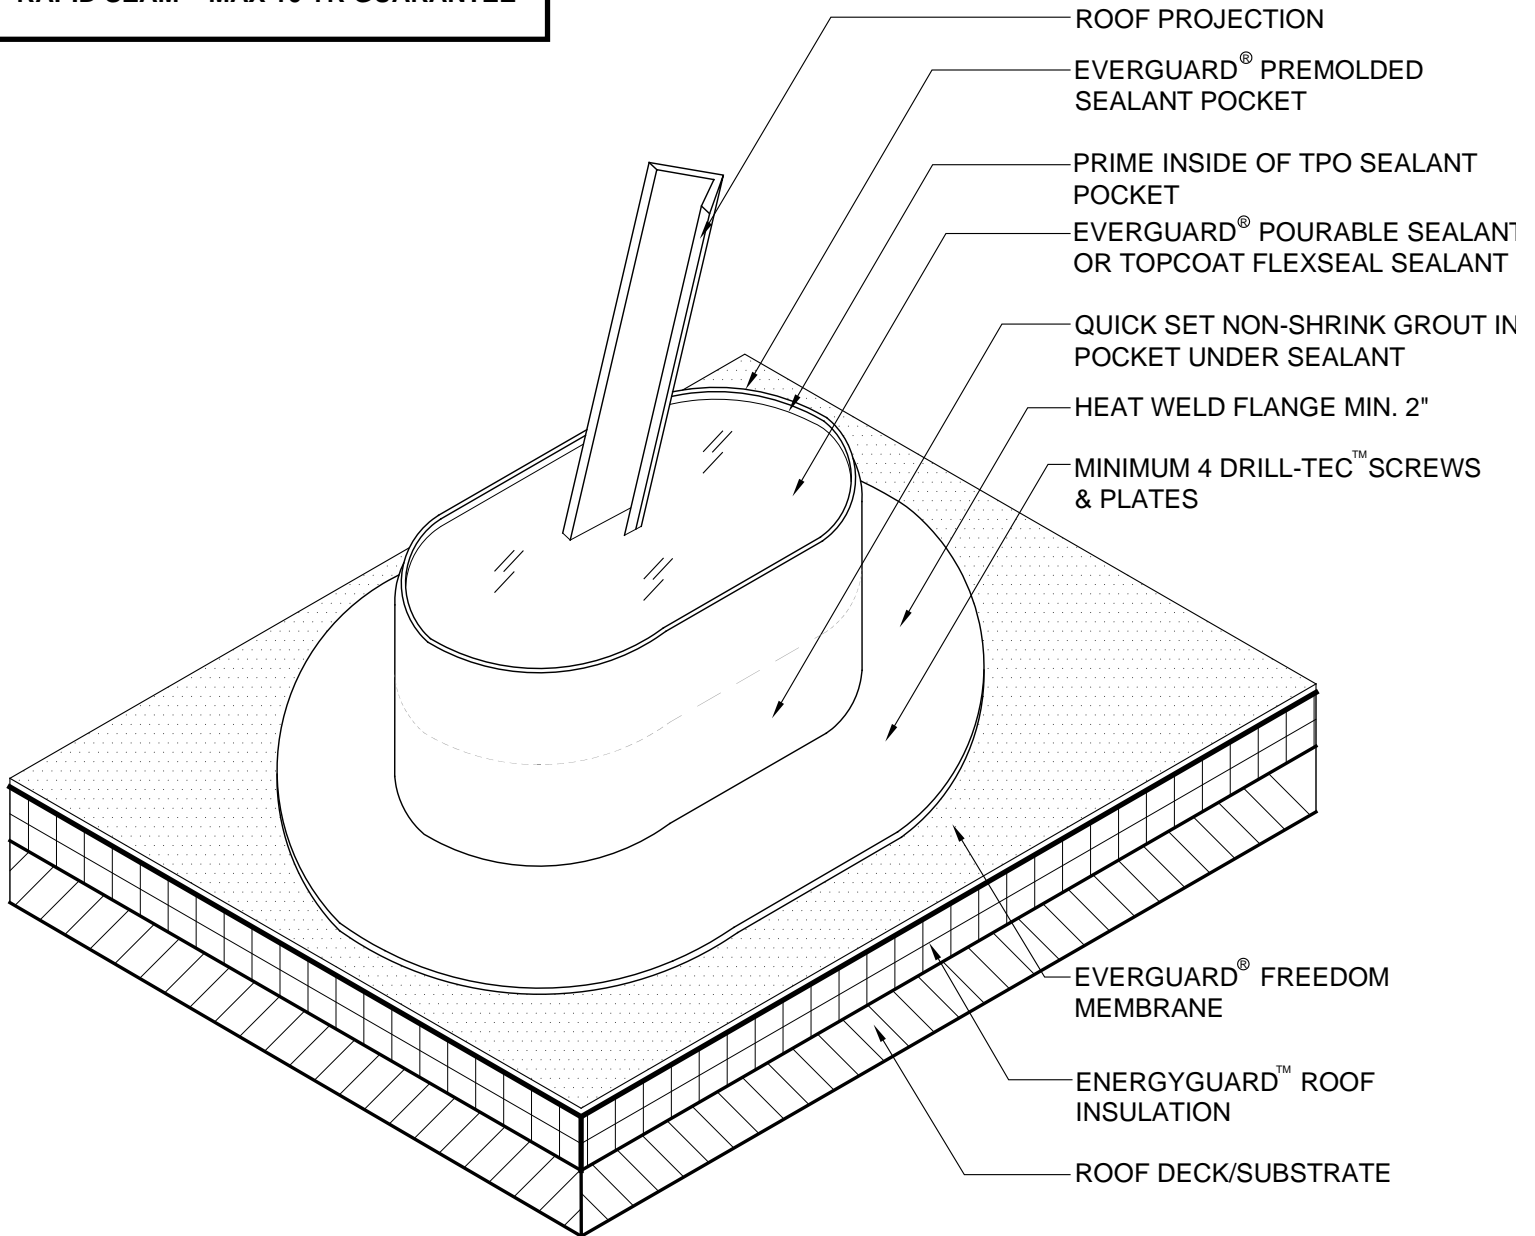

**NOTE:**

1. ALLOW 2" CLEARANCE AROUND THE PROJECTION. IF MULTIPLE PROJECTIONS, ALLOW 1" BETWEEN PROJECTION AND BOX.
2. THE EXISTING PROJECTION MUST BE CLEAN OF ALL DEBRIS BEFORE INSTALLATION.
3. PREFABRICATED POURABLE SEALANT POCKET MUST BE PRIMED WITH EVERGUARD® TPO PRIMER
4. IF SEALANT POCKET MUST BE CUT, STRIP IN CUT WITH UNREINFORCED TPO STRIP MIN 4" WIDE AND RUN OUT ONTO DECK SHEET MINIMUM 2".
5. IF PLATES AND FASTENERS ENCROACH INTO THE SEAM AREA OF THE POCKET, THEN A TARGET MUST BE ADDED FIRST TO COVER FASTENERS.
6. APPLY EVERGUARD® TPO CUT EDGE SEALANT TO ALL CUT REINFORCED TPO EDGES ( REFER TO DETAIL FD 115 ) AND ALL RAPIDSEAM™ SEAMS.



ROOF PENETRATION SERIES

**POURABLE SEALANT POCKET**

HEATWELD & RAPIDSEAM

DRAWING #

**525**

SCALE

N.T.S.

SYSTEM

**FD**

ISSUE/ REVISION DATE

3-1-10