



RAPID SEAM™ MAX 10 YR GUARANTEE

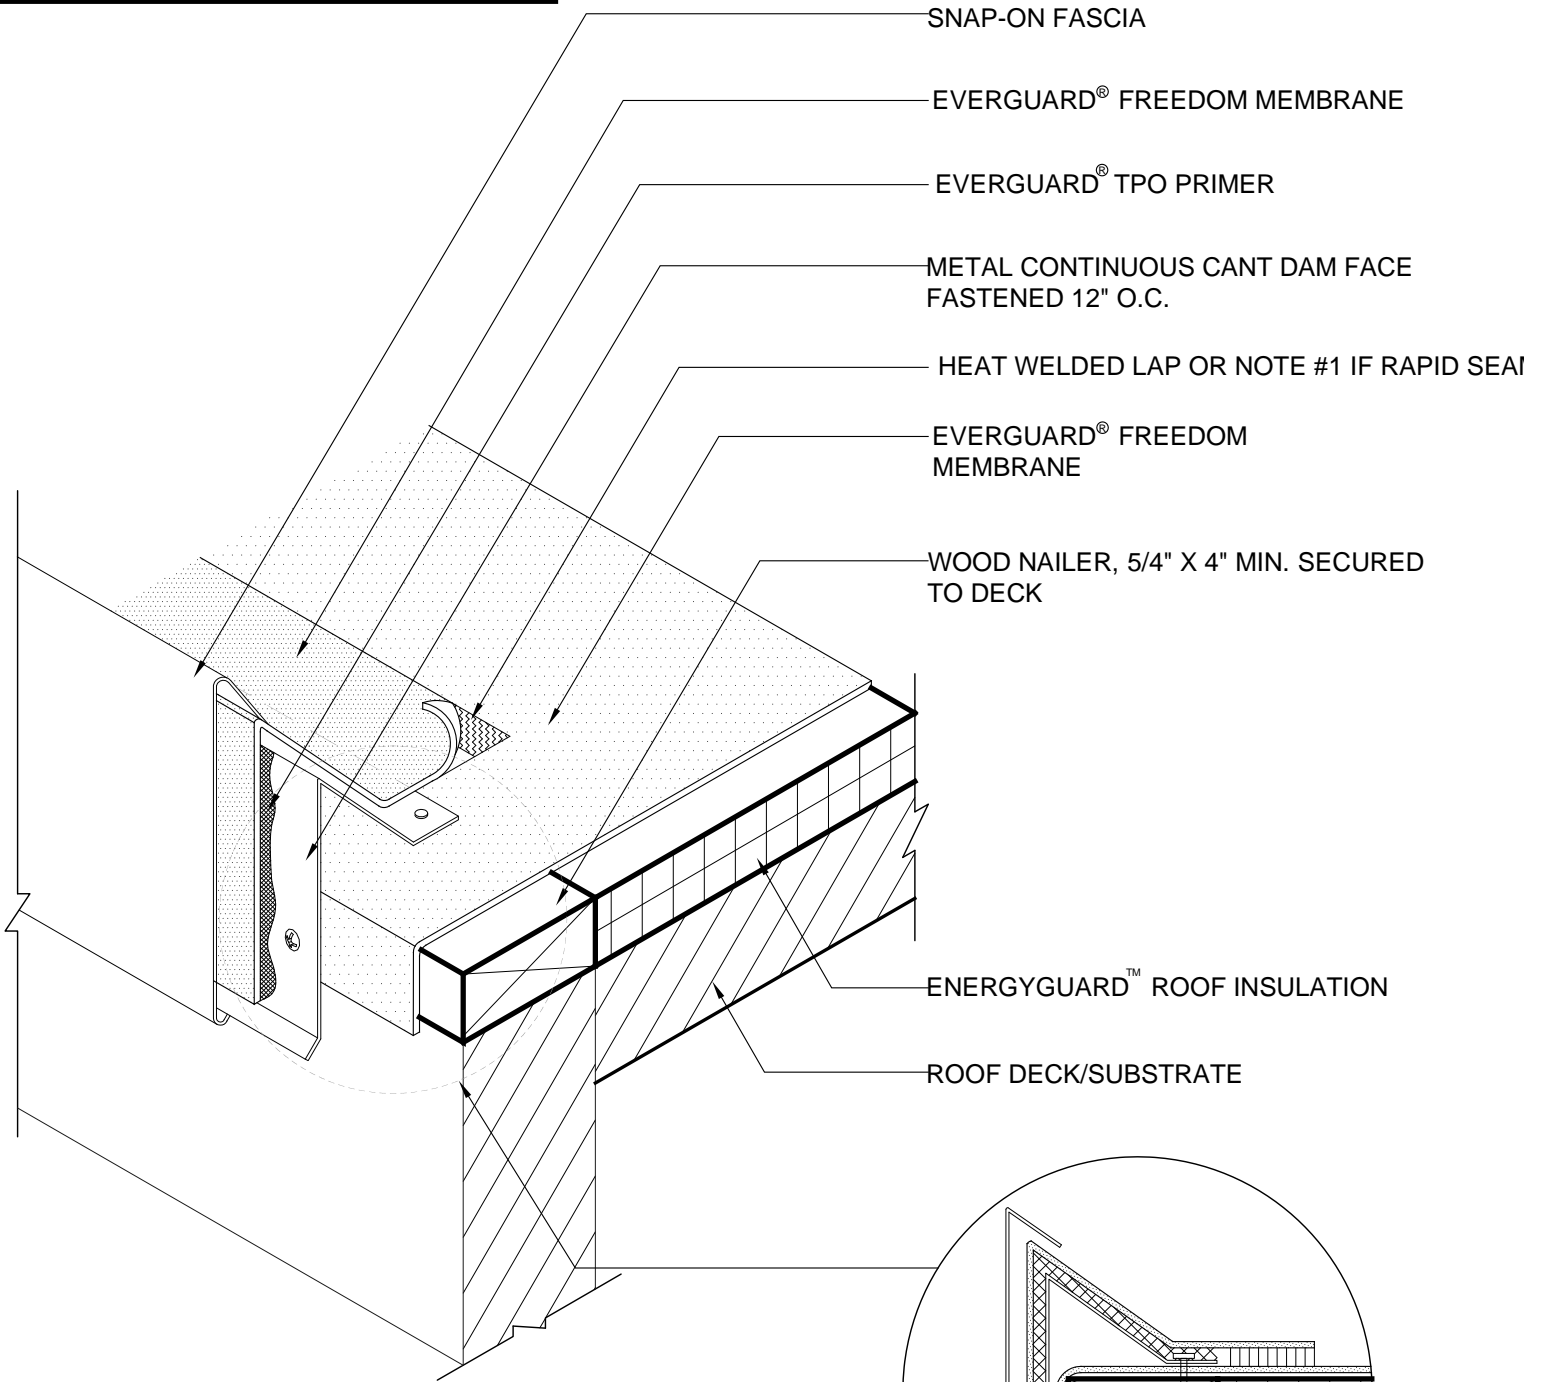

- SNAP-ON FASCIA
- EVERGUARD® FREEDOM MEMBRANE
- EVERGUARD® TPO PRIMER
- METAL CONTINUOUS CANT DAM FACE FASTENED 12" O.C.
- HEAT WELDED LAP OR NOTE #1 IF RAPID SEAM
- EVERGUARD® FREEDOM MEMBRANE
- WOOD NAILER, 5/4" X 4" MIN. SECURED TO DECK
- ENERGYGUARD™ ROOF INSULATION
- ROOF DECK/SUBSTRATE

NOTE:

1. TO MAKE A SEAM ON RAPID SEAM™ WITHOUT RAPID SEAM™ PRESENT, YOU MUST USE GAF CLEANER AS WELL AS EVERGUARD® TPO PRIMER TO PREP THE AREA.
2. APPLY EVERGUARD® TPO AND PVC CUT EDGE SEALANT TO ALL CUT REINFORCED TPO AND PVC EDGES (REFER TO DETAIL MA/FA/BA 115).

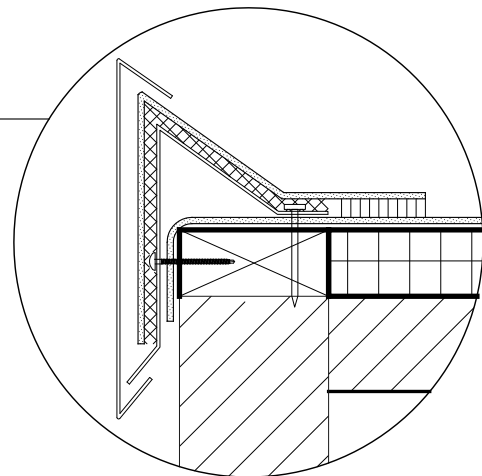

SECTION



SNAP-ON FASCIA ROOF EDGE

DRAWING #	SYSTEM
206	FD
SCALE	ISSUE/ REVISION DATE
N.T.S.	3-1-10

ROOF EDGE SERIES

RAPID SEAM & HEATWELD