


RAPID SEAM™ MAX 10 YR GUARANTEE

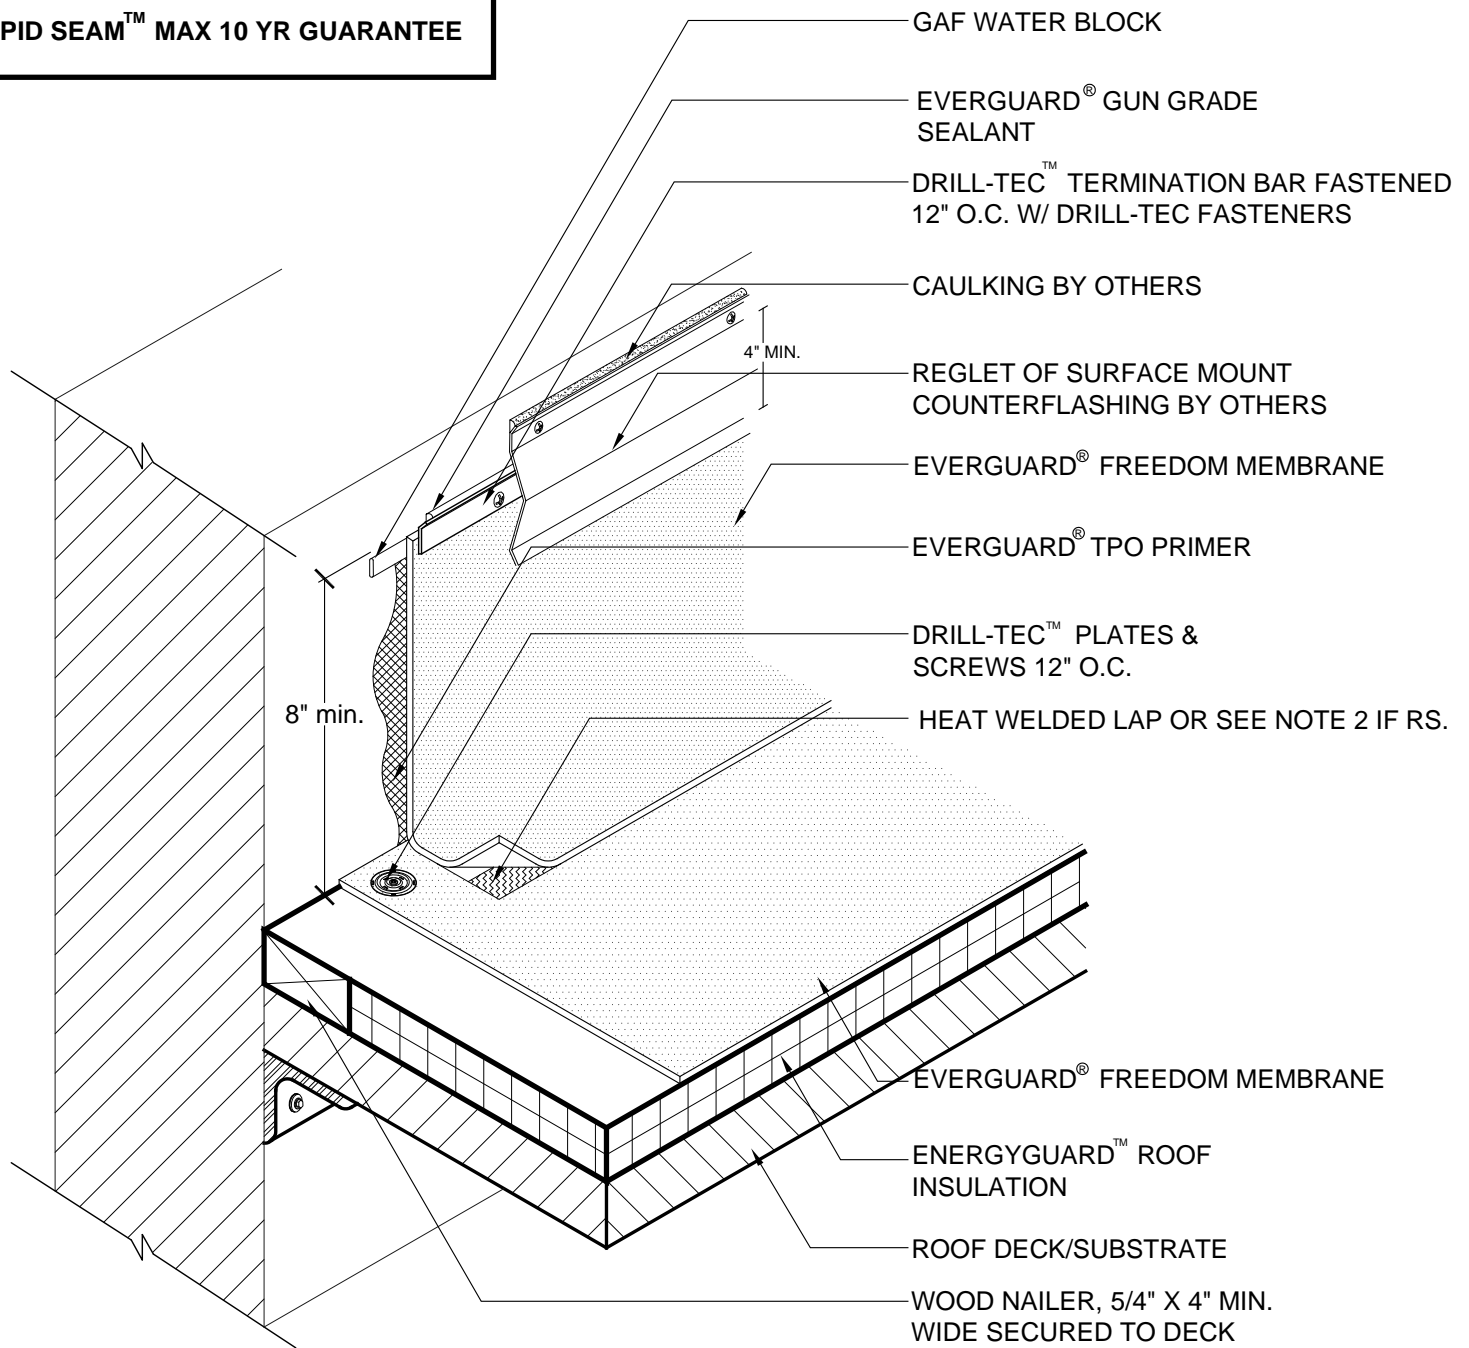

NOTE:

1. EXISTING REGLET IS ACCEPTABLE IF METAL IS IN GOOD CONDITION.
2. TO MAKE A SEAM ON RAPID SEAM™ WITHOUT RAPID SEAM PRESENT, YOU MUST USE GAF CLEANER AS WELL AS EVERGUARD® TPO PRIMER TO PREP THE AREA.
3. COUNTERFLASHING REQUIRED FOR 20 YEAR HW SYSTEM.
4. APPLY EVERGUARD® TPO CUT EDGE SEALANT TO ALL CUT REINFORCED TPO EDGES AND ALL OTHER RS SEAMS (REFER TO DETAIL FD 115).



PARAPET WALL
& CURB SERIES

**PARAPET WALL FLASHING WITH
COUNTERFLASHING**

HEATWELD & RAPIDSEAM

DRAWING #

301

SCALE

N.T.S.

SYSTEM

FD

ISSUE/ REVISION DATE

3-1-10