


RAPID SEAM™ MAX 10 YR GUARANTEE

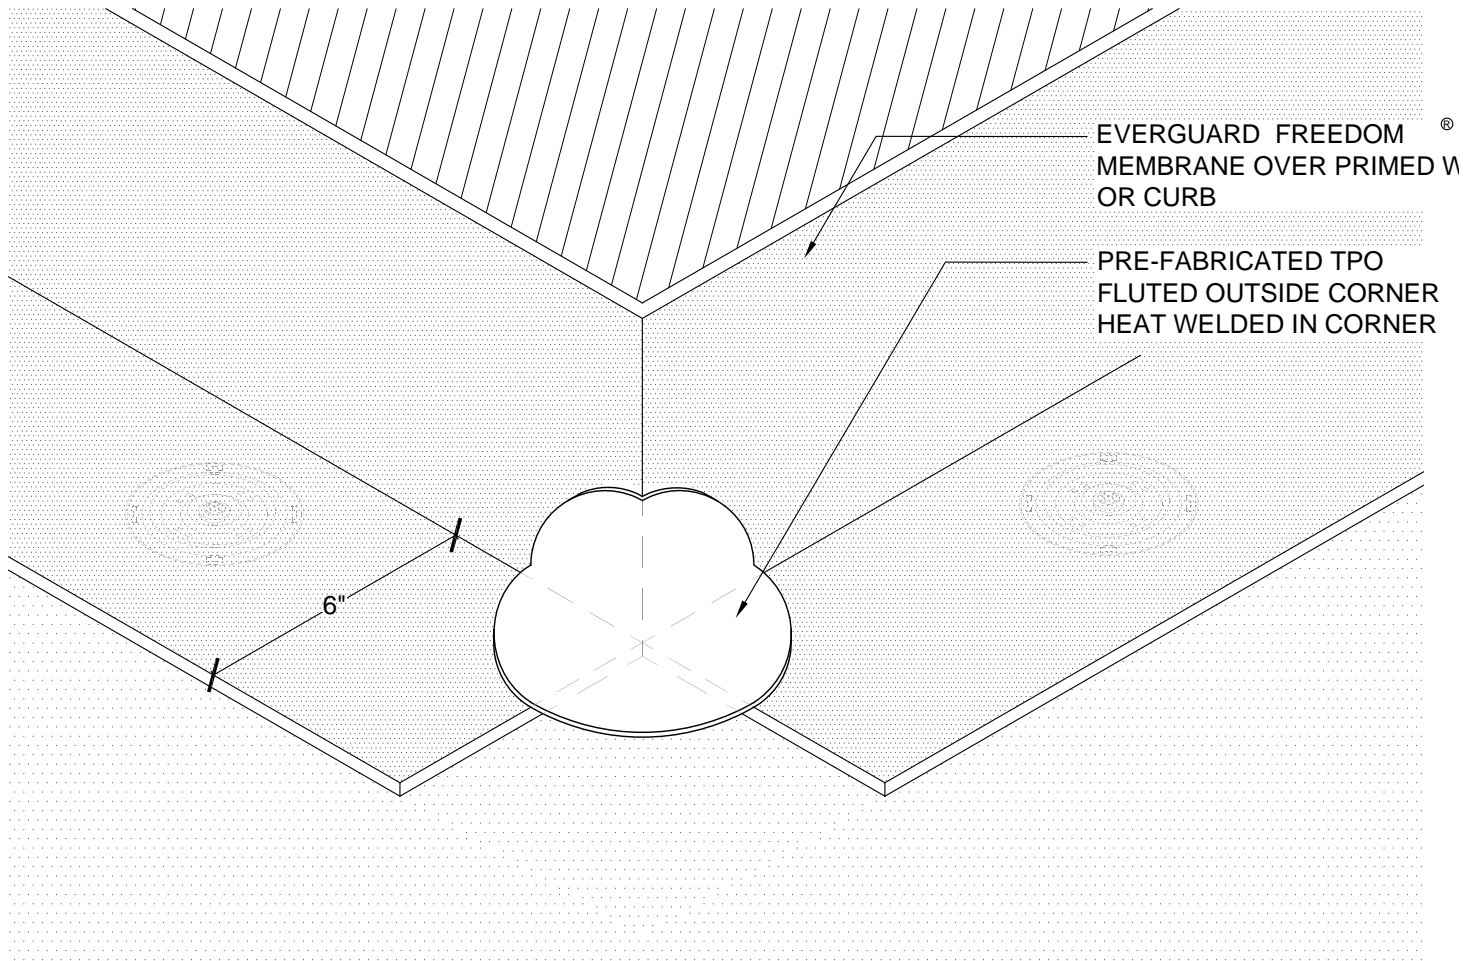

NOTE:

1. RIPPLED CORNER MAY REQUIRE SEGMENTS TO BE WELDED TOGETHER FULLY BEFORE INSTALLATION.



EverGuard Freedom
Self-Adhering Roofing System

PARAPET WALL
& CURB SERIES

**OUTSIDE CORNER REINFORCEMENT -
PREFORMED CORNER DETAIL**

HEATWELD & RAPIDSEAM

DRAWING #
329B

SCALE
N.T.S.

SYSTEM
FD

ISSUE/ REVISION DATE
3-1-10