


**RAPID SEAM™ MAX 10 YR GUARANTEE**

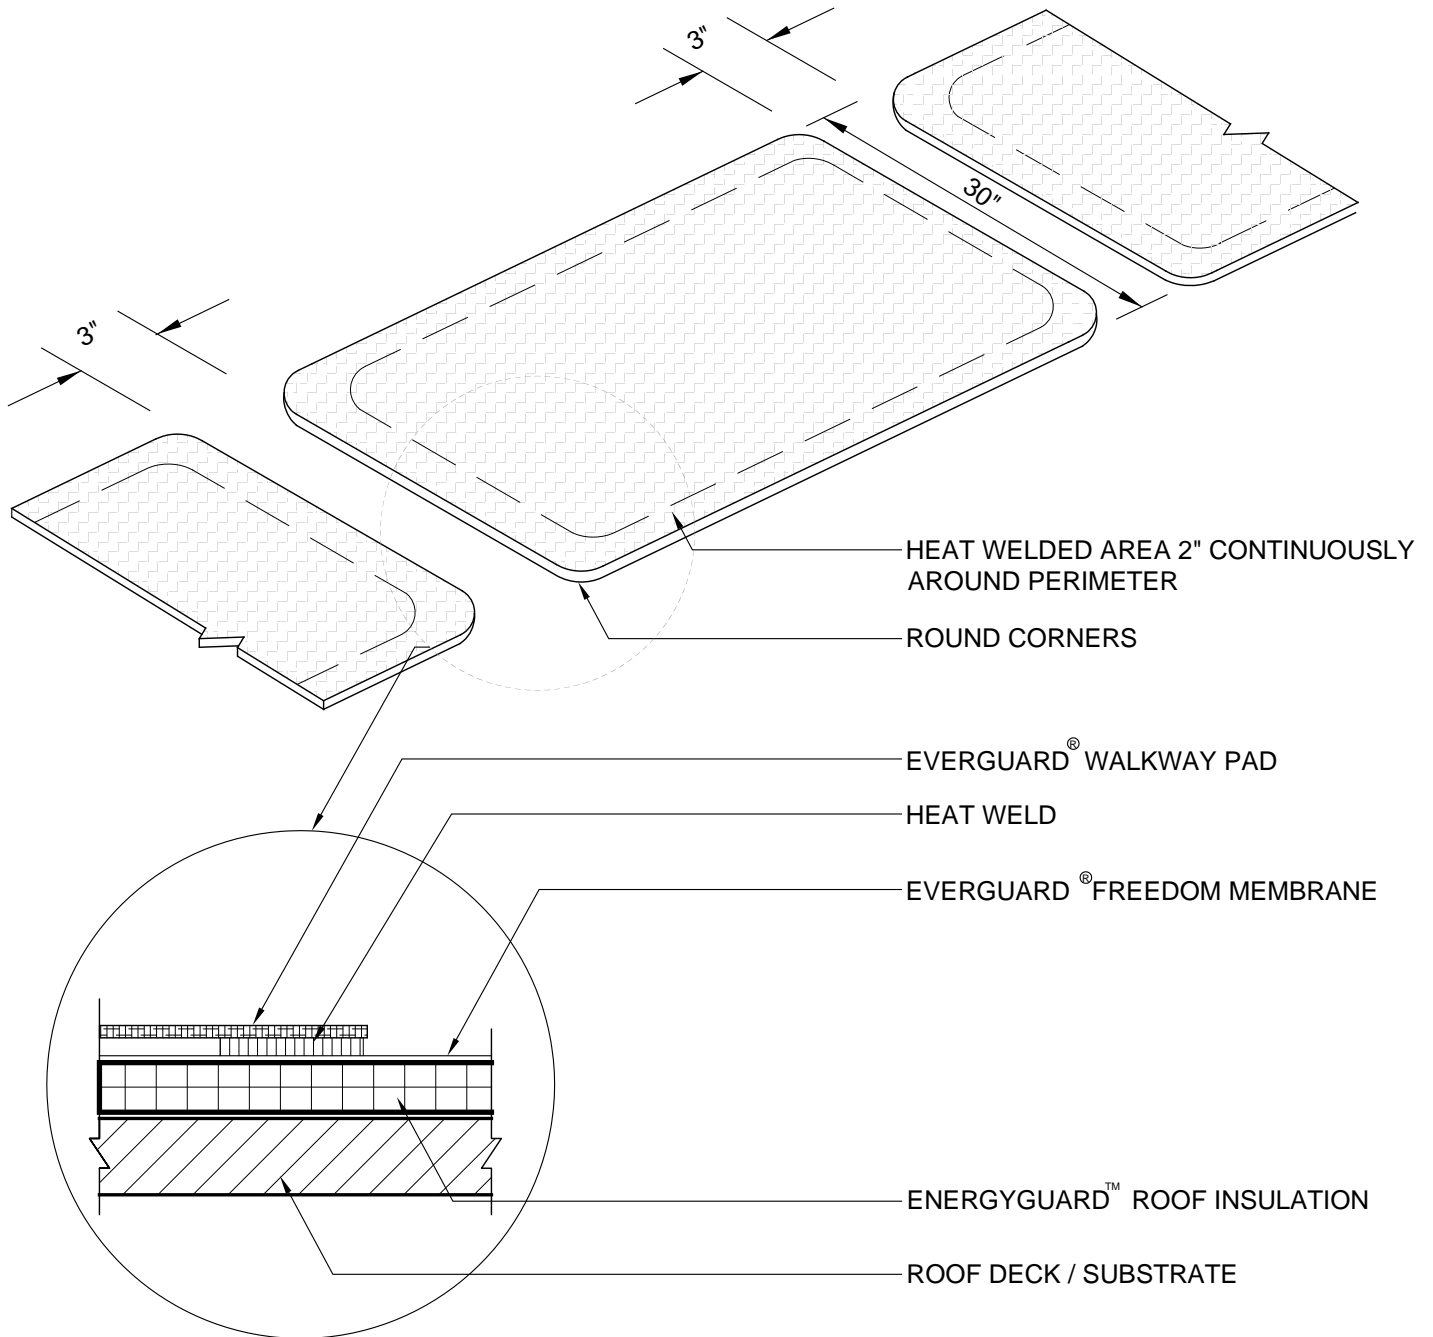

**NOTE:**

1. REMEMBER DO NOT CROSS SEAMS WITH WALKWAY PADS.
2. HEAT WELD EDGE OF WALKWAY ROLLS CONTINUOUSLY
3. REQUIRED AT ALL ROOF ACCESS POINTS



**EverGuard Freedom**  
Self-Adhering Roofing System

SPECIAL  
CONSTRUCTION  
SERIES

**HEAT WELDED WALKWAY  
INSTALLATION**

HEATWELD & RAPIDSEAM

DRAWING #

**604**

SCALE

N.T.S.

SYSTEM

**FD**

ISSUE/ REVISION DATE

3-1-10