


**FOR JOBS UP TO 50  
SQUARES ONLY**

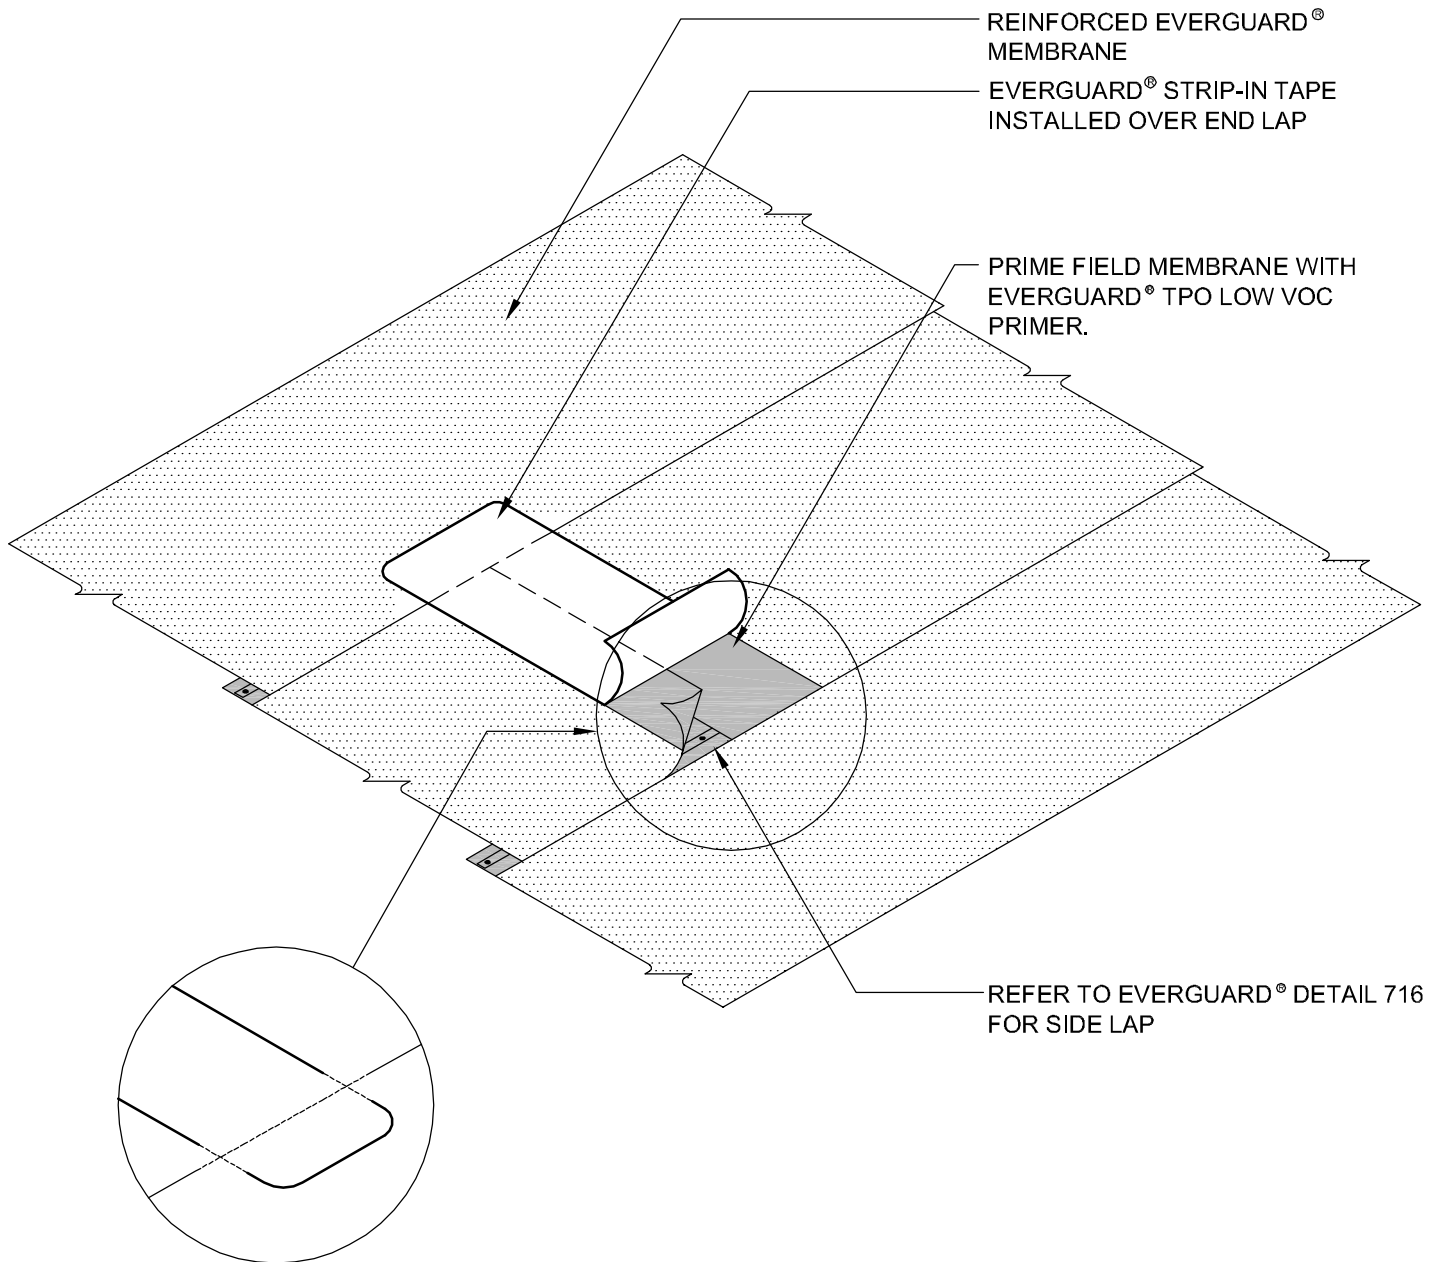

WHEN EVERGUARD® STRIP-IN TAPE IS FULLY INSTALLED, INSTALL T-JOINT PATCHES OVER T-JOINTS AS SHOWN

**NOTE:**

1. APPLY TOPCOAT® FLEXSEAL CAULK GRADE TO ALL EVERGUARD® STRIP-IN TAPE EDGES AND ALL CUT REINFORCED TPO EDGES.
2. MEMBRANE MUST BE PRIMED AND DRY PRIOR TO APPLYING EVERGUARD® DOUBLE SIDED TAPE.



**EverGuard**  
SINGLE-PLY ROOFING SYSTEMS  
ROOF EDGE SERIES

DRAWING #

**705**

**END LAP DETAIL**

THIS DETAIL APPLIES TO:

**Taped Seam  
Systems**

1361 Alps Rd.  
Wayne, NJ 07470  
www.gaf.com

SCALE  
N.T.S.

REVISION DATE  
6-1-13