


NOTE: VENT PIPES/DUCTS MAY REQUIRE CRICKETS DEPENDING ON THEIR SIZE AND LOCATION (CRICKETS NOT SHOWN).

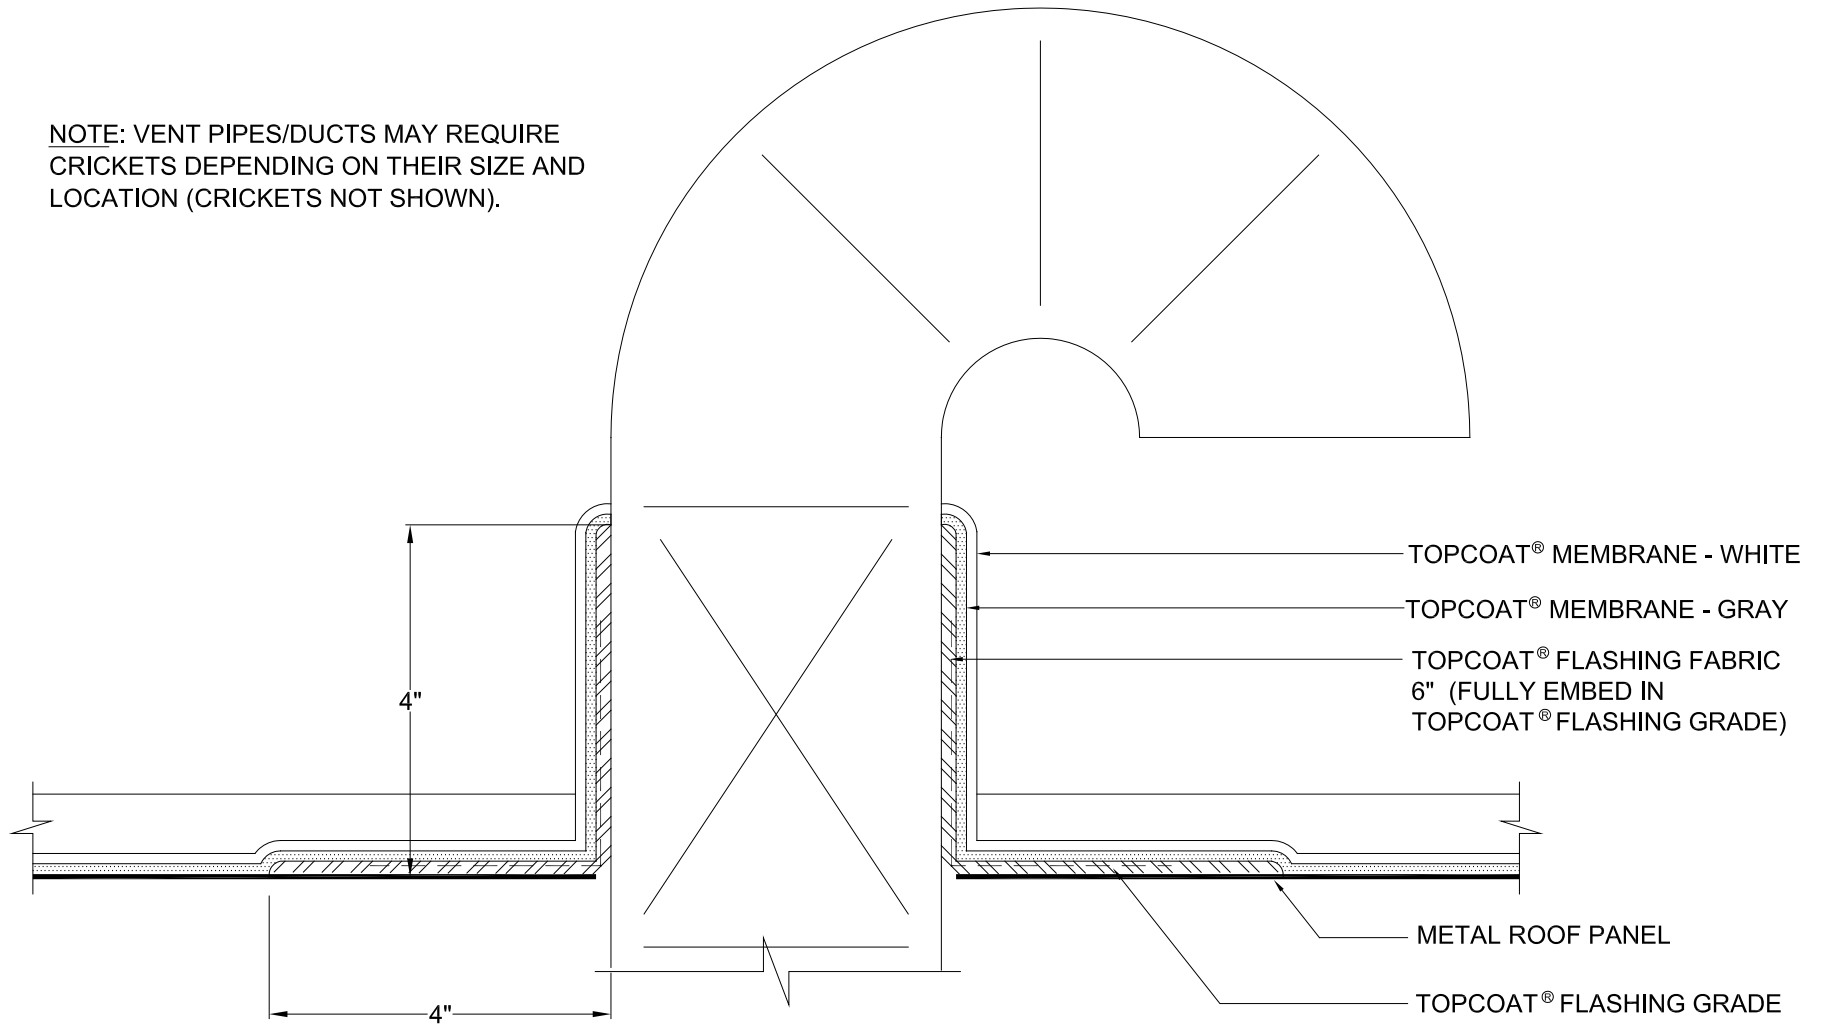

WWW.GAF.COM

1361 Alps Rd.
Wayne, NJ 07470

TOPCOAT®
COATINGS, SEALANTS AND ADHESIVES

ROOF
PENETRATION
SERIES

DUCT FLASHING DETAIL

DRAWING #

507

SCALE

N.T.S.

SYSTEM

TC

ISSUE/ REVISION DATE

12-01-12