


**15 YEAR MAX
WARRANTY**

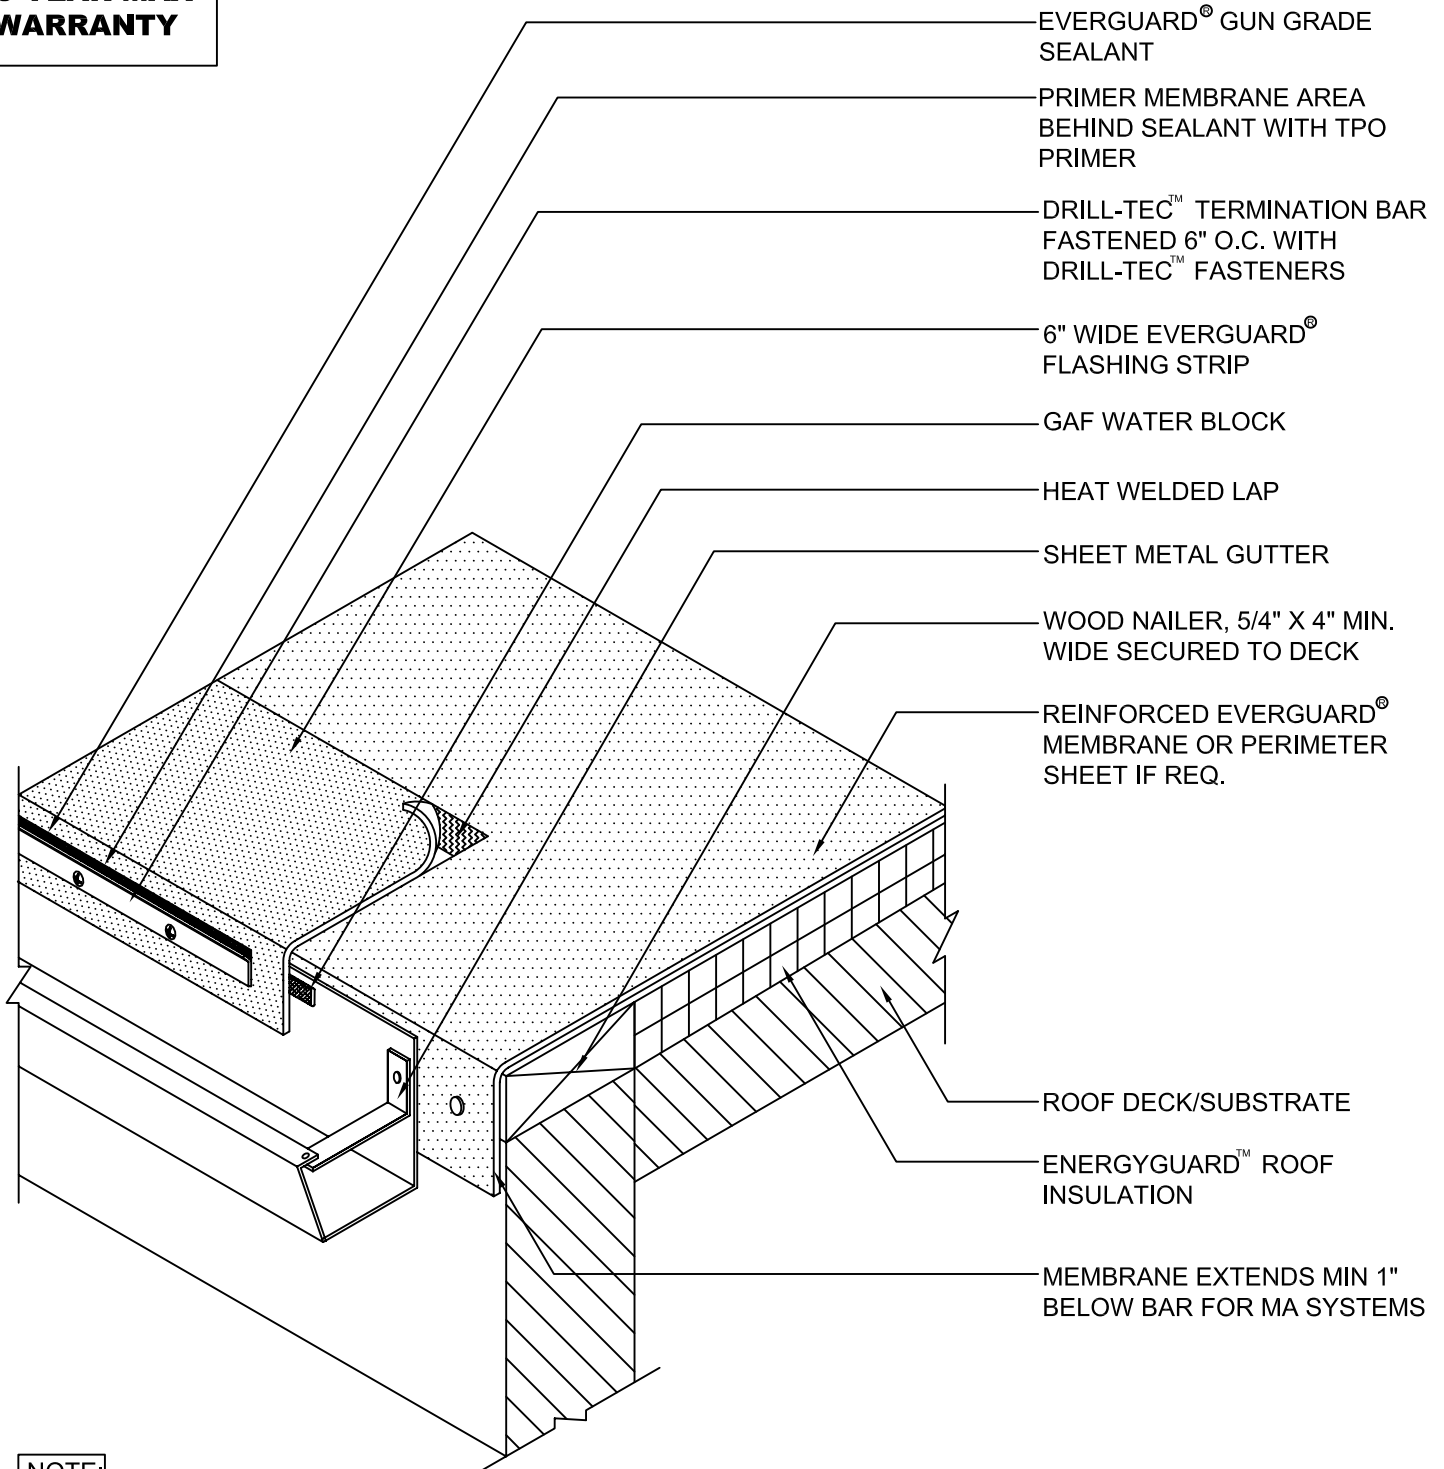

NOTE:

1. MAXIMUM 15 YEAR GUARANTEED SYSTEMS ONLY.
2. EVERGUARD® ADHESIVE/ASHPALT (NOT SHOWN) REQ'D FOR FA SYSTEMS.
3. APPLY EVERGUARD® TPO AND PVC CUT EDGE SEALANT TO ALL CUT REINFORCED TPO AND PVC EDGES (REFER TO DETAIL MA/FA/BA 115).



WWW.GAF.COM
1361 Alps Rd.
Wayne, NJ 07470

ROOF EDGE SERIES

**GUTTER EDGE WITH
TERMINATION BAR DETAIL**

DRAWING #

212

SCALE
N.T.S.

SYSTEM

MA/FA/BA

ISSUE/ REVISION DATE

7-01-11