


VENT NOT TO BE USED TO VENT MOISTURE FROM ROOF.

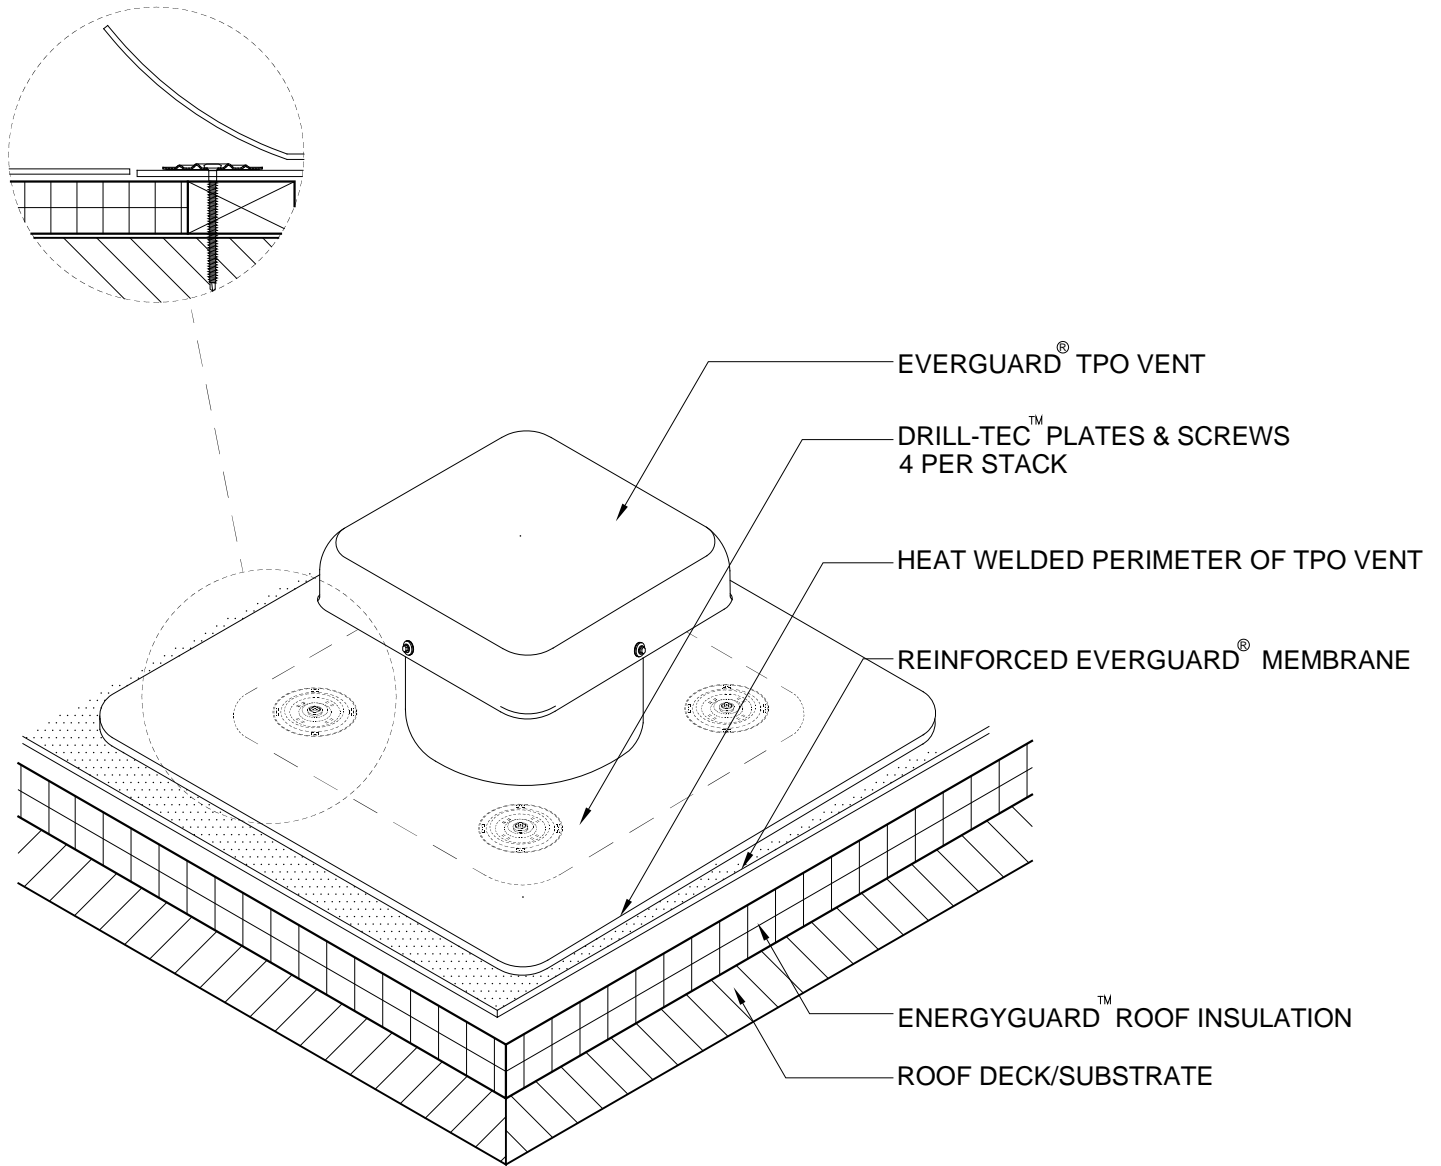

NOTE:

1. APPLY EVERGUARD® TPO CUT EDGE SEALANT TO ALL CUT REINFORCED TPO EDGES (REFER TO DETAIL MA/FA/BA 115).
2. VENT NOT TO BE USED TO VENT MOISTURE FROM ROOF.

 GAF <small>GAF MATERIALS CORPORATION www.gaf.com</small>	 EverGuard <small>SINGLE-PLY ROOFING SYSTEMS</small>	EVERGUARD TPO VENT	DRAWING #	SYSTEM
		TPO ONLY	528	MA/FA/BA
ROOF PENETRATION SERIES			SCALE	ISSUE/ REVISION DATE
			N.T.S.	3-01-10