


RAPID SEAM™ MAX 10 YR GUARANTEE

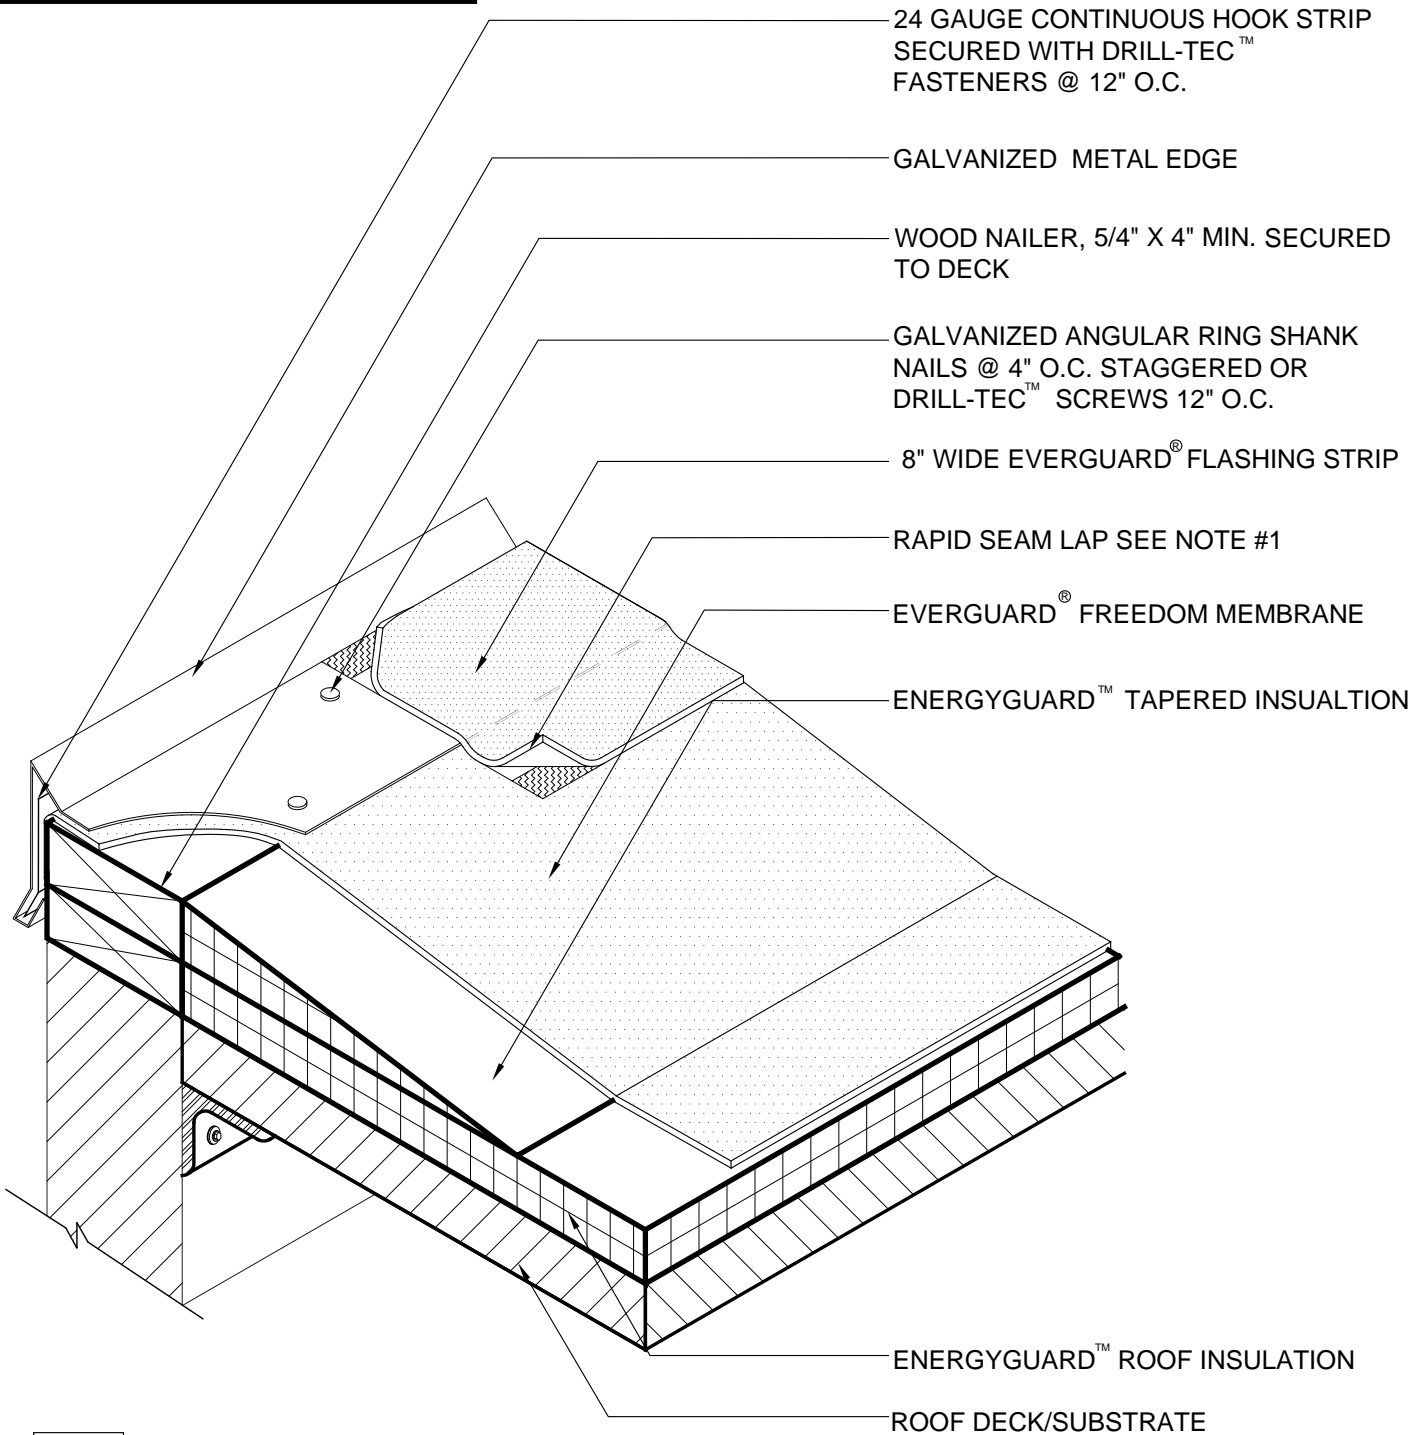

24 GAUGE CONTINUOUS HOOK STRIP
SECURED WITH DRILL-TEC™
FASTENERS @ 12" O.C.

GALVANIZED METAL EDGE

WOOD NAILER, 5/4" X 4" MIN. SECURED
TO DECK

GALVANIZED ANGULAR RING SHANK
NAILS @ 4" O.C. STAGGERED OR
DRILL-TEC™ SCREWS 12" O.C.

8" WIDE EVERGUARD® FLASHING STRIP

RAPID SEAM LAP SEE NOTE #1

EVERGUARD® FREEDOM MEMBRANE

ENERGYGUARD™ TAPERED INSUALTION

ENERGYGUARD™ ROOF INSULATION

ROOF DECK/SUBSTRATE

NOTE:

1. ON RAPID SEAM™, GAF 6" FREEDOM SHEET OR TPO COVER TAPE AND GAF TPO PRIMER CAN BE USED IN LIEU OF COATED METAL.
2. HEAT WELD CAN ONLY BE WARRANTIED UP TO 15 YEARS.
2. APPLY EVERGUARD® TPO CUT EDGE SEALANT TO ALL CUT REINFORCED TPO EDGES (REFER TO DETAIL FD 115) AND ALL RS SEAMS.



GALVANIZED METAL TAPERED EDGE

DRAWING #

203

SYSTEM

FD

ROOF EDGE SERIES

RAPID SEAM ONLY

SCALE

N.T.S.

ISSUE/ REVISION DATE

3-1-10