


RAPID SEAM™ MAX 10 YR GUARANTEE

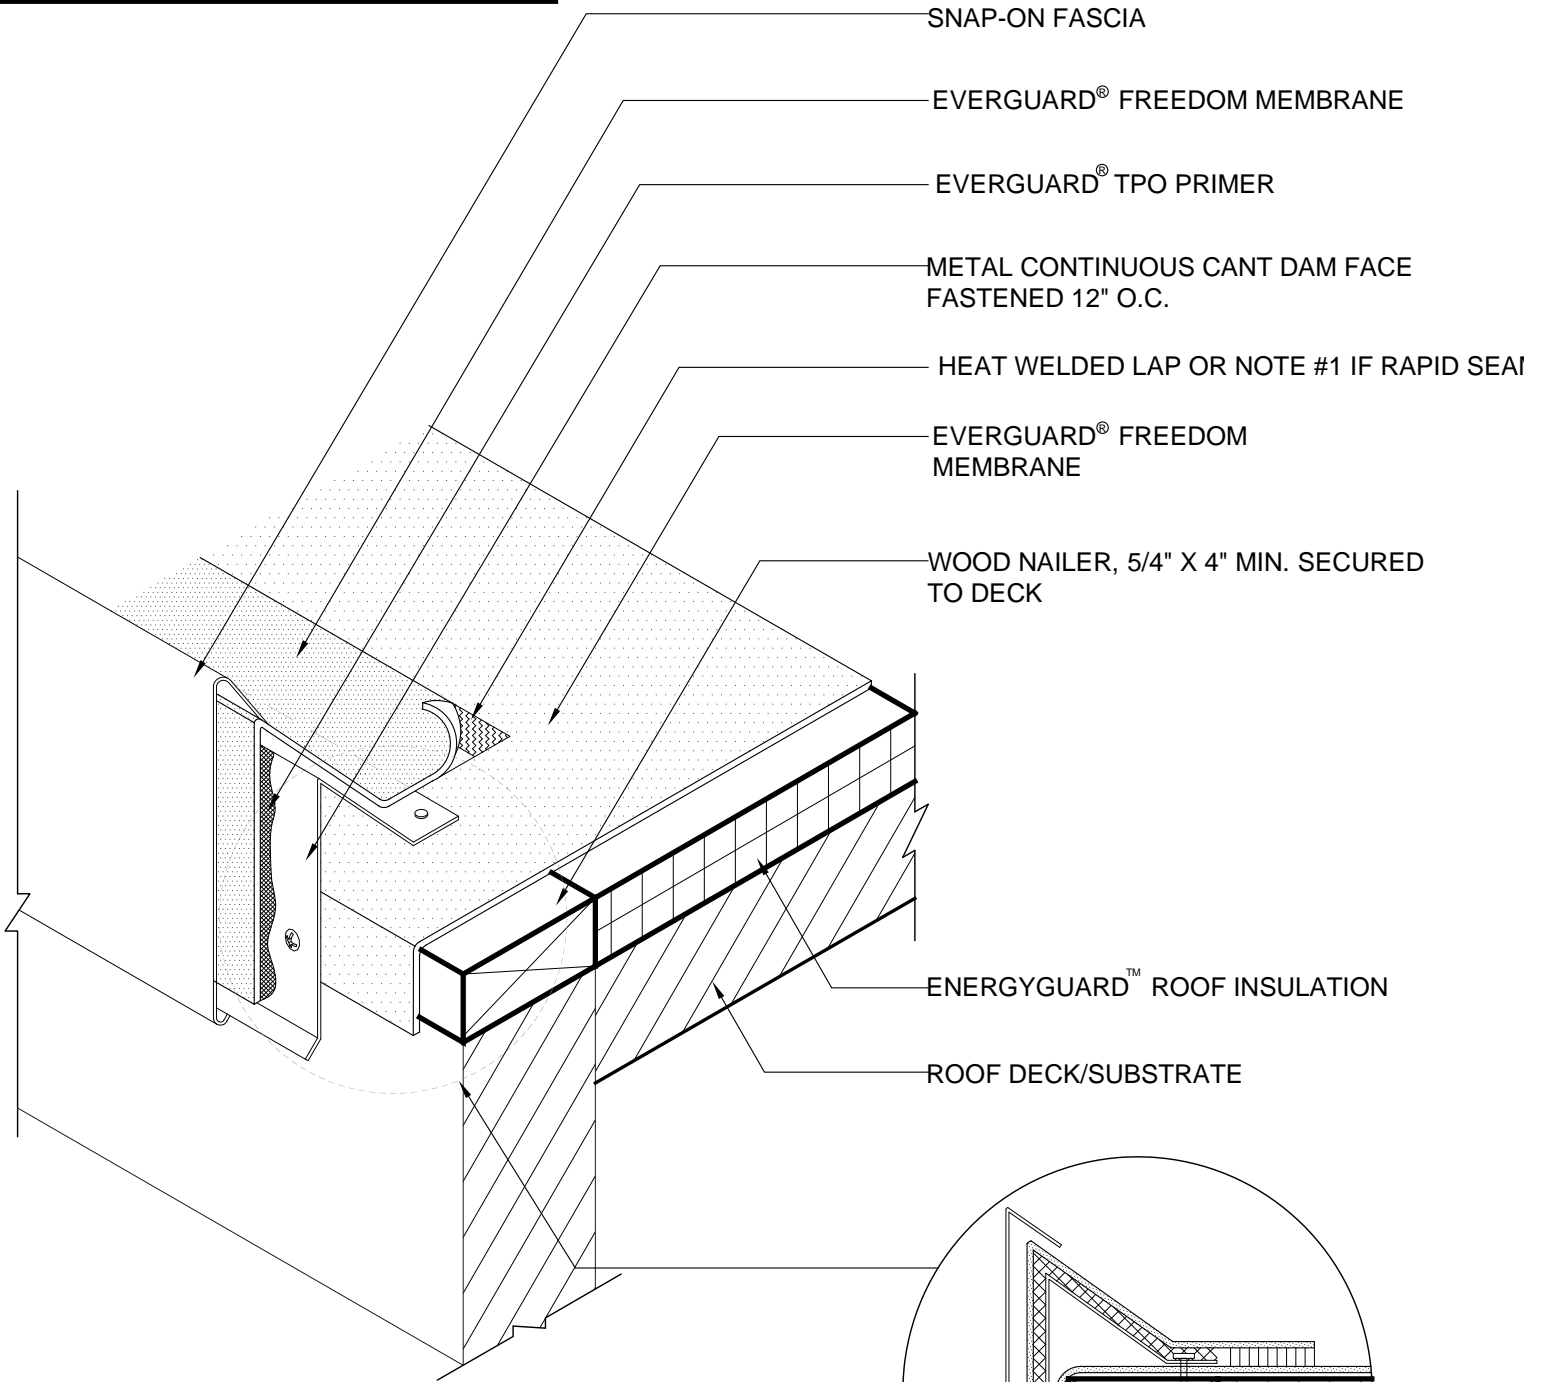

SNAP-ON FASCIA

EVERGUARD® FREEDOM MEMBRANE

EVERGUARD® TPO PRIMER

METAL CONTINUOUS CANT DAM FACE FASTENED 12" O.C.

HEAT WELDED LAP OR NOTE #1 IF RAPID SEAM

EVERGUARD® FREEDOM MEMBRANE


WOOD NAILER, 5/4" X 4" MIN. SECURED TO DECK

ENERGYGUARD™ ROOF INSULATION

ROOF DECK/SUBSTRATE

NOTE:

1. TO MAKE A SEAM ON RAPID SEAM™ WITHOUT RAPID SEAM™ PRESENT, YOU MUST USE GAF CLEANER AS WELL AS EVERGUARD® TPO PRIMER TO PREP THE AREA.
2. APPLY EVERGUARD® TPO AND PVC CUT EDGE SEALANT TO ALL CUT REINFORCED TPO AND PVC EDGES (REFER TO DETAIL MA/FA/BA 115).

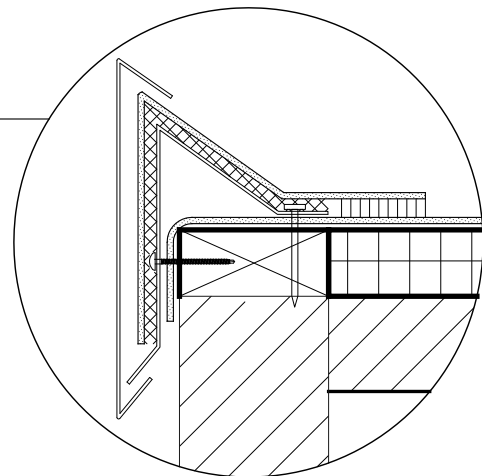

SECTION



SNAP-ON FASCIA ROOF EDGE

ROOF EDGE SERIES

RAPID SEAM & HEATWELD

DRAWING #

206

SCALE

N.T.S.

SYSTEM

FD

ISSUE/ REVISION DATE

3-1-10