


**RAPID SEAM™ MAX 10 YR GUARANTEE**

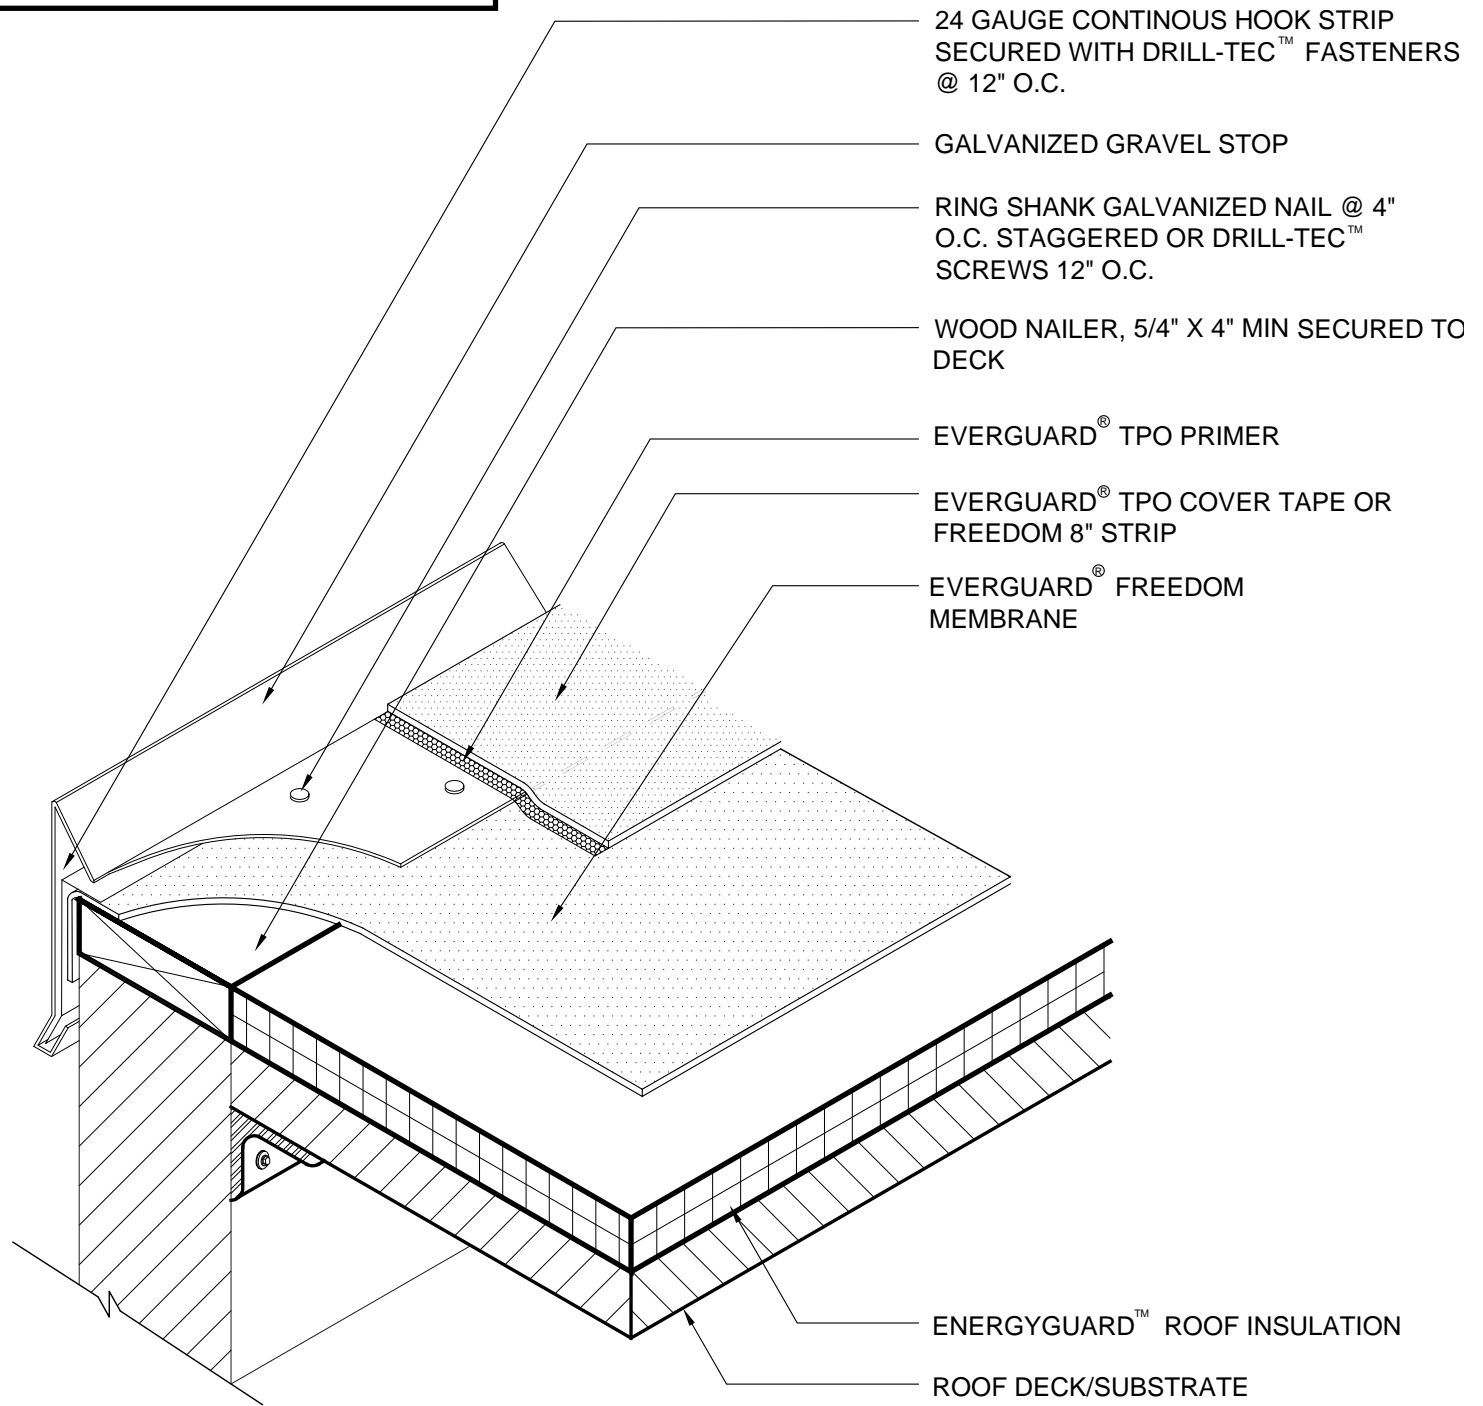

24 GAUGE CONTINUOUS HOOK STRIP  
SECURED WITH DRILL-TEC™ FASTENERS  
@ 12" O.C.

GALVANIZED GRAVEL STOP

RING SHANK GALVANIZED NAIL @ 4"  
O.C. STAGGERED OR DRILL-TEC™  
SCREWS 12" O.C.

WOOD NAILER, 5/4" X 4" MIN SECURED TO  
DECK

EVERGUARD® TPO PRIMER

EVERGUARD® TPO COVER TAPE OR  
FREEDOM 8" STRIP

EVERGUARD® FREEDOM  
MEMBRANE

ENERGYGUARD™ ROOF INSULATION

ROOF DECK/SUBSTRATE

**NOTE:**

1. BE SURE TO CLEAN METAL AND MEMBRANE WITH TPO CLEANER BEFORE ADDING PRIMER AND COVER TAPE.
2. APPLY EVERGUARD® TPO CUT EDGE SEALANT TO ALL RAPID SEAM EDGES  
(REFER TO DETAIL FD 115).



**ROOF EDGE WITH TPO COVER TAPE**

ROOF EDGE SERIES

RAPIDSEAM ONLY

DRAWING #

**213**

SCALE

N.T.S.

SYSTEM

**FD**

ISSUE/ REVISION DATE

3-1-10