


RAPID SEAM™ MAX 10 YR GUARANTEE

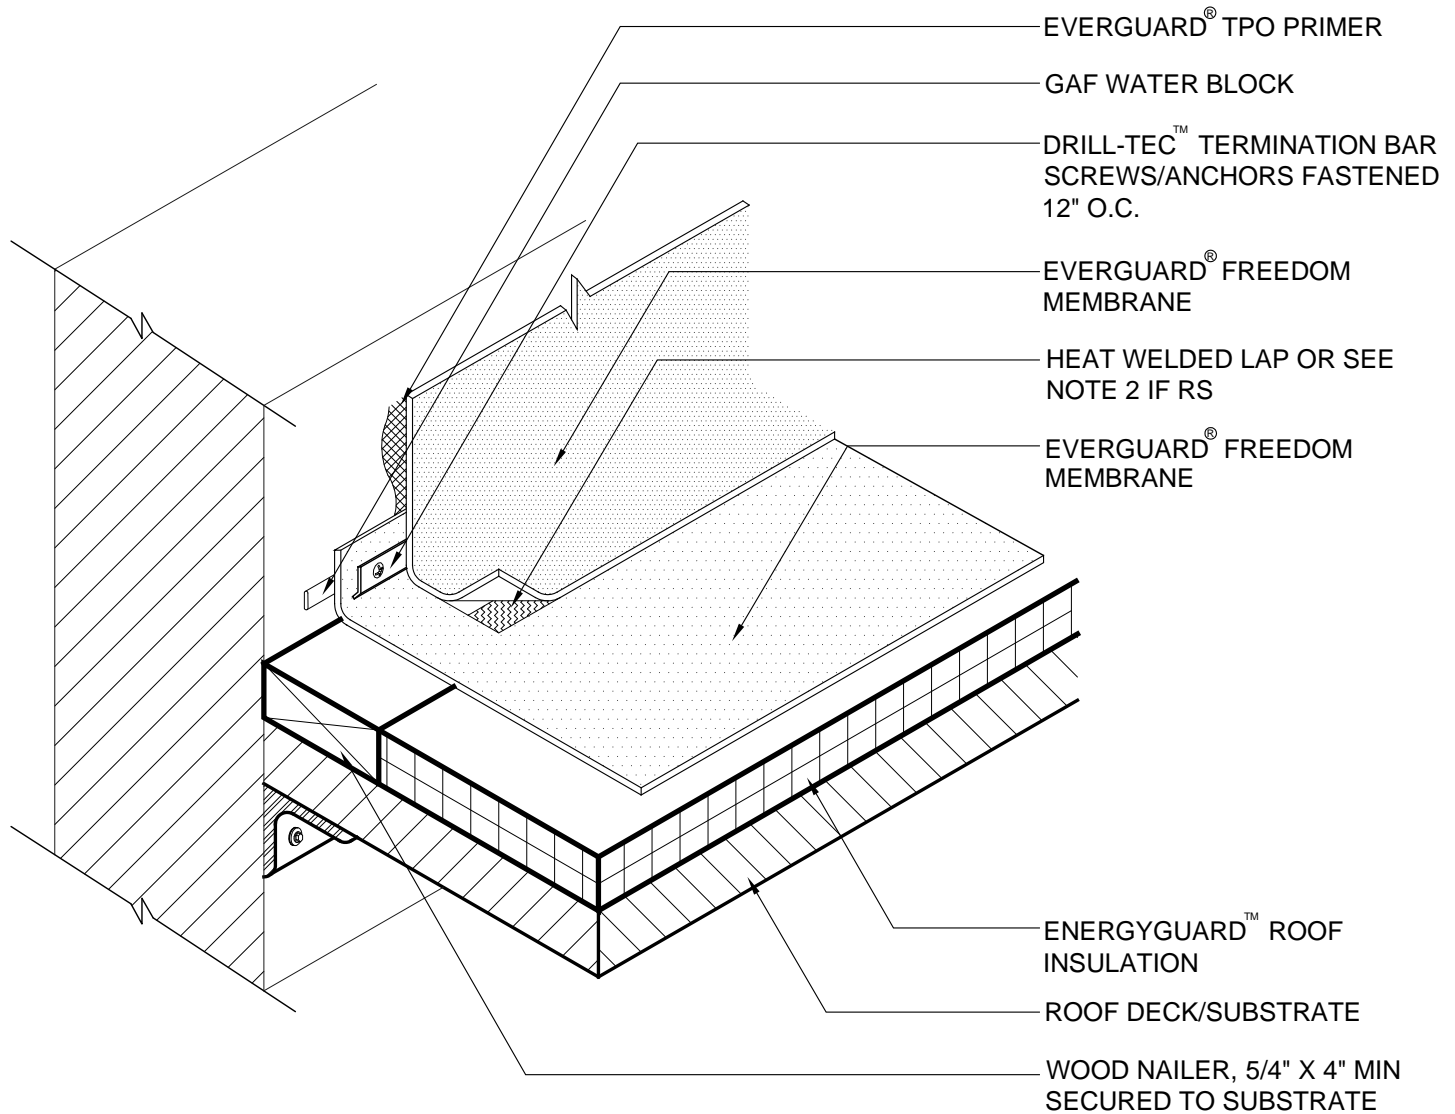

NOTE:

1. PLATES & FASTENERS MAY BE USED IN LIEU OF TERM BAR IN NON-PRESSURIZED SITUATIONS.
2. TO MAKE A SEAM ON RAPID SEAM™ WITHOUT RAPID SEAM™ PRESENT, YOU MUST USE GAF CLEANER AS WELL AS EVERGUARD® TPO PRIMER TO PREP THE AREA.
3. THIS DETAIL TO BE USED FOR PRESSURIZED SITUATIONS.
4. APPLY EVERGUARD® TPO CUT EDGE SEALANT TO ALL CUT REINFORCED TPO EDGES (REFER TO DETAIL FD 115) AND ALL RS SEAMS.



PARAPET WALL & CURB SERIES

ALTERNATE WALL BASE TERMINATION

HEATWELD & RAPIDSEAM

DRAWING #

307

SCALE

N.T.S.

SYSTEM

FD

ISSUE/ REVISION DATE

3-1-10