



RAPID SEAM™ MAX 10 YR GUARANTEE

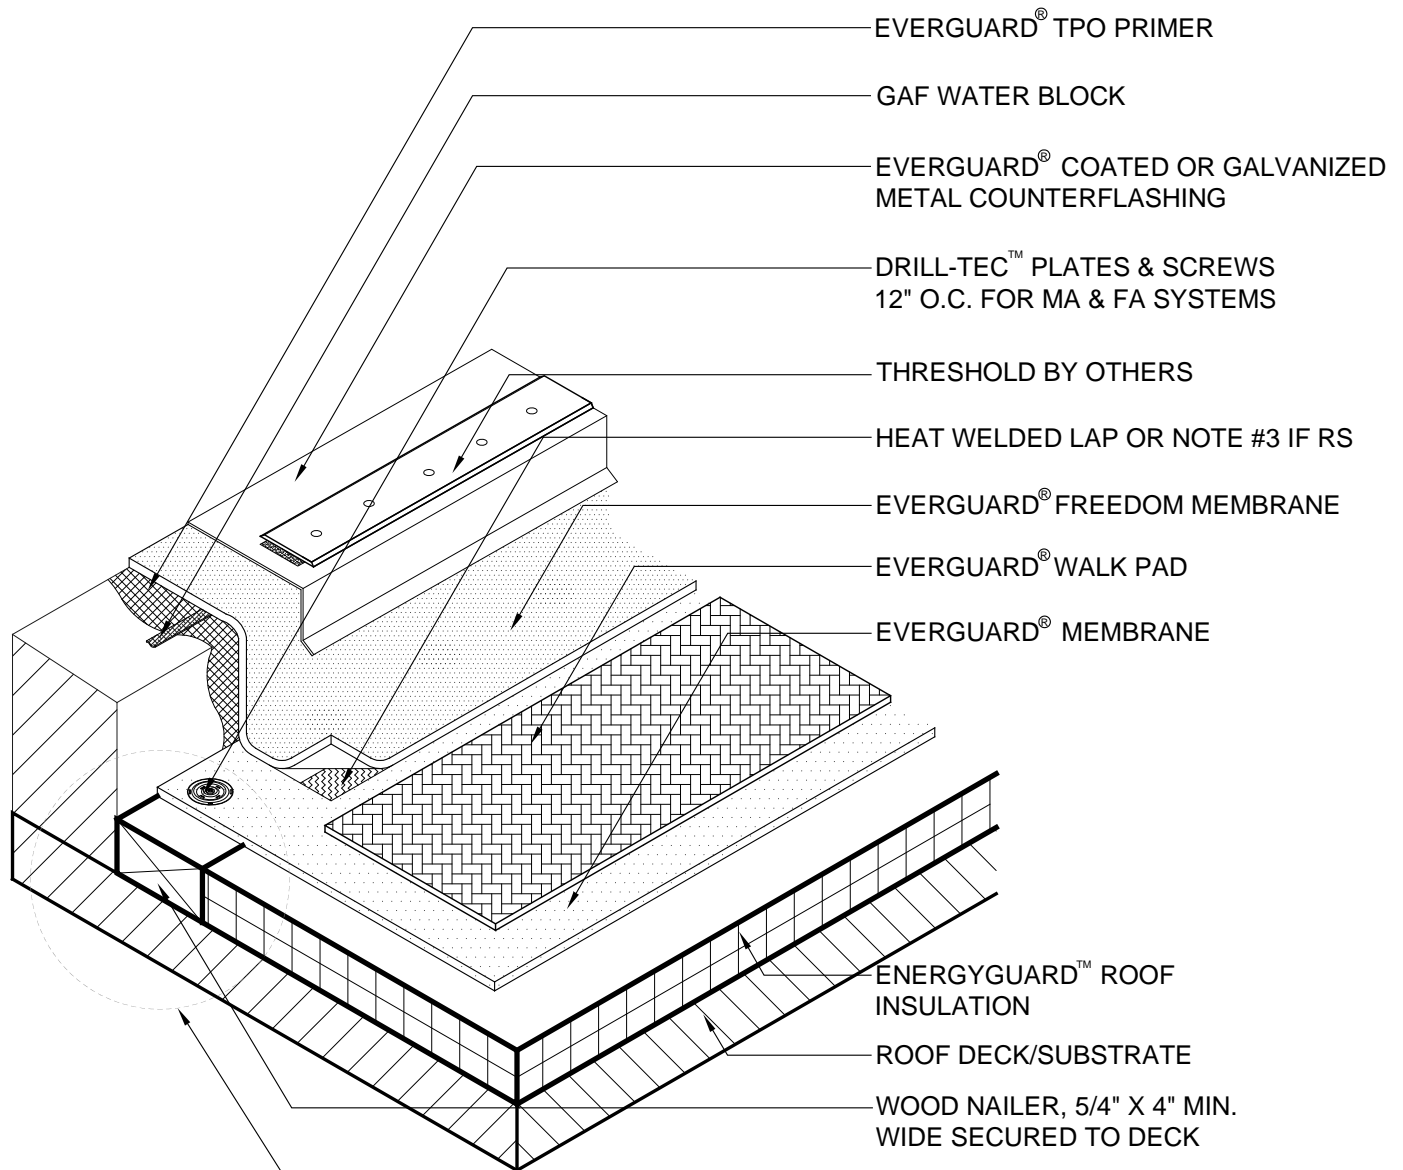

ALTERNATE BASE
REFER TO DETAIL FD 307

NOTE:

1. REFERENCE EVERGUARD® WALKWAY PAD SECUREMENT DETAIL.
2. WALKWAY PAD OR PAVER REQUIRED AT ALL ROOF ACCESS POINTS.
3. TO MAKE A SEAM ON RAPID SEAM™ WITHOUT RAPID SEAM™ PRESENT, YOU MUST USE GAF CLEANER AS WELL AS EVERGUARD® TPO PRIMER TO PREP THE AREA.
4. APPLY EVERGUARD® TPO CUT EDGE SEALANT TO ALL CUT REINFORCED TPO EDGES (REFER TO DETAIL FD 115) AND ALL RS SEAMS.

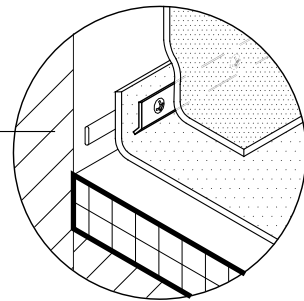

PARAPET WALL
& CURB SERIES

THRESHOLD FLASHING

HEATWELD & RAPIDSEAM

DRAWING #

312

SCALE

N.T.S.

SYSTEM

FD

ISSUE/ REVISION DATE

3-1-10