


**RAPID SEAM™ MAX 10 YR GUARANTEE**

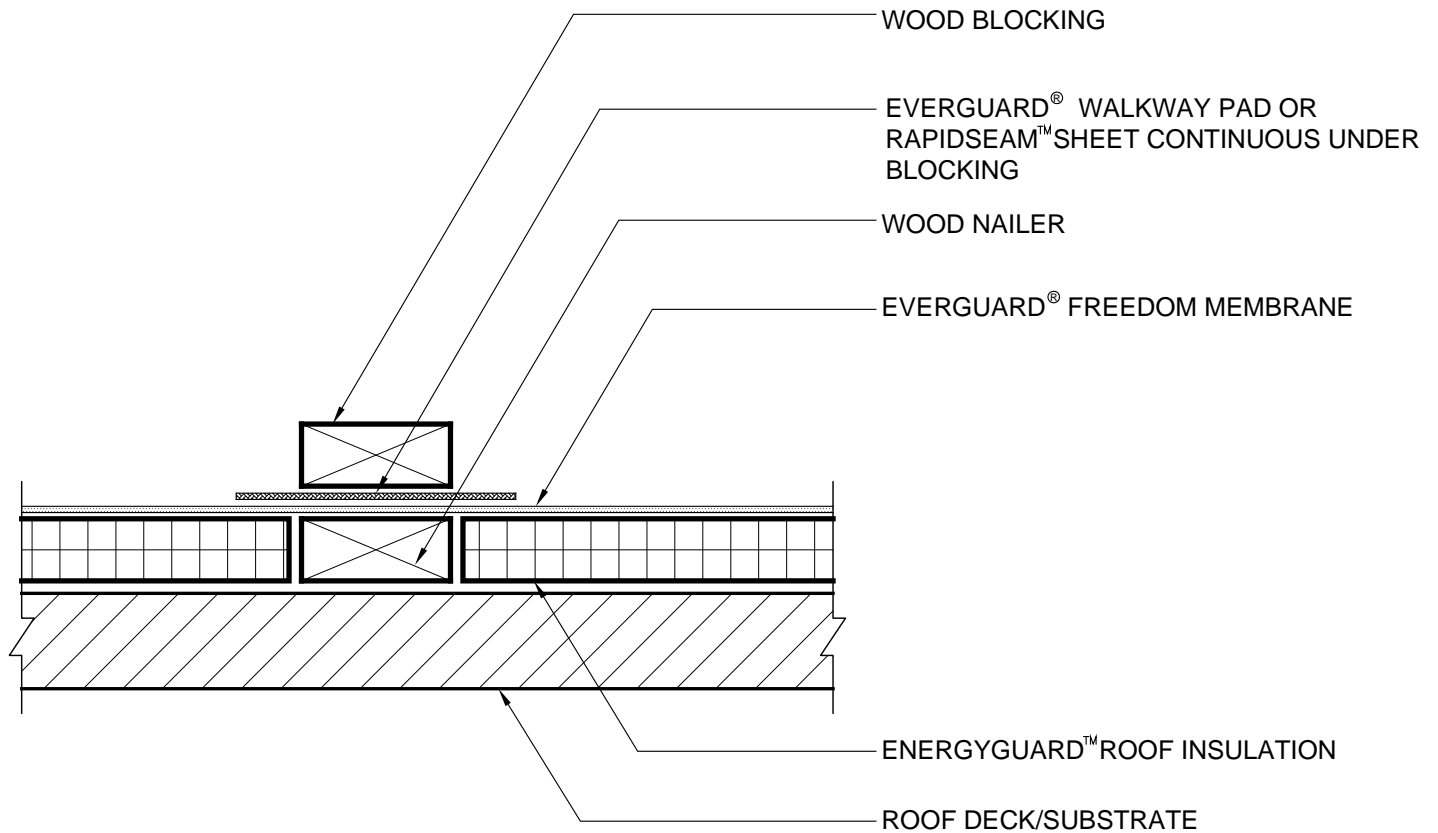

**NOTE:**

1. IF THE INSULATION COMPRESSIVE STRENGTH IS INSUFFICIENT FOR THE EQUIPMENT WEIGHT, INSTALL WOOD UNDER THE EQUIPMENT CARRYING SLEEPER, MATCHING THE HEIGHT OF THE INSULATION.



**EverGuard® Freedom™**  
Self-Adhering Roofing System

ROOF PENETRATION SERIES

**EXPOSED WOOD EQUIPMENT SUPPORT SLEEPER**

HEATWELD & RAPIDSEAM

DRAWING #

511

SCALE

N.T.S.

SYSTEM

FD

ISSUE/ REVISION DATE

3-1-10