


RAPID SEAM™ MAX 10 YR GUARANTEE

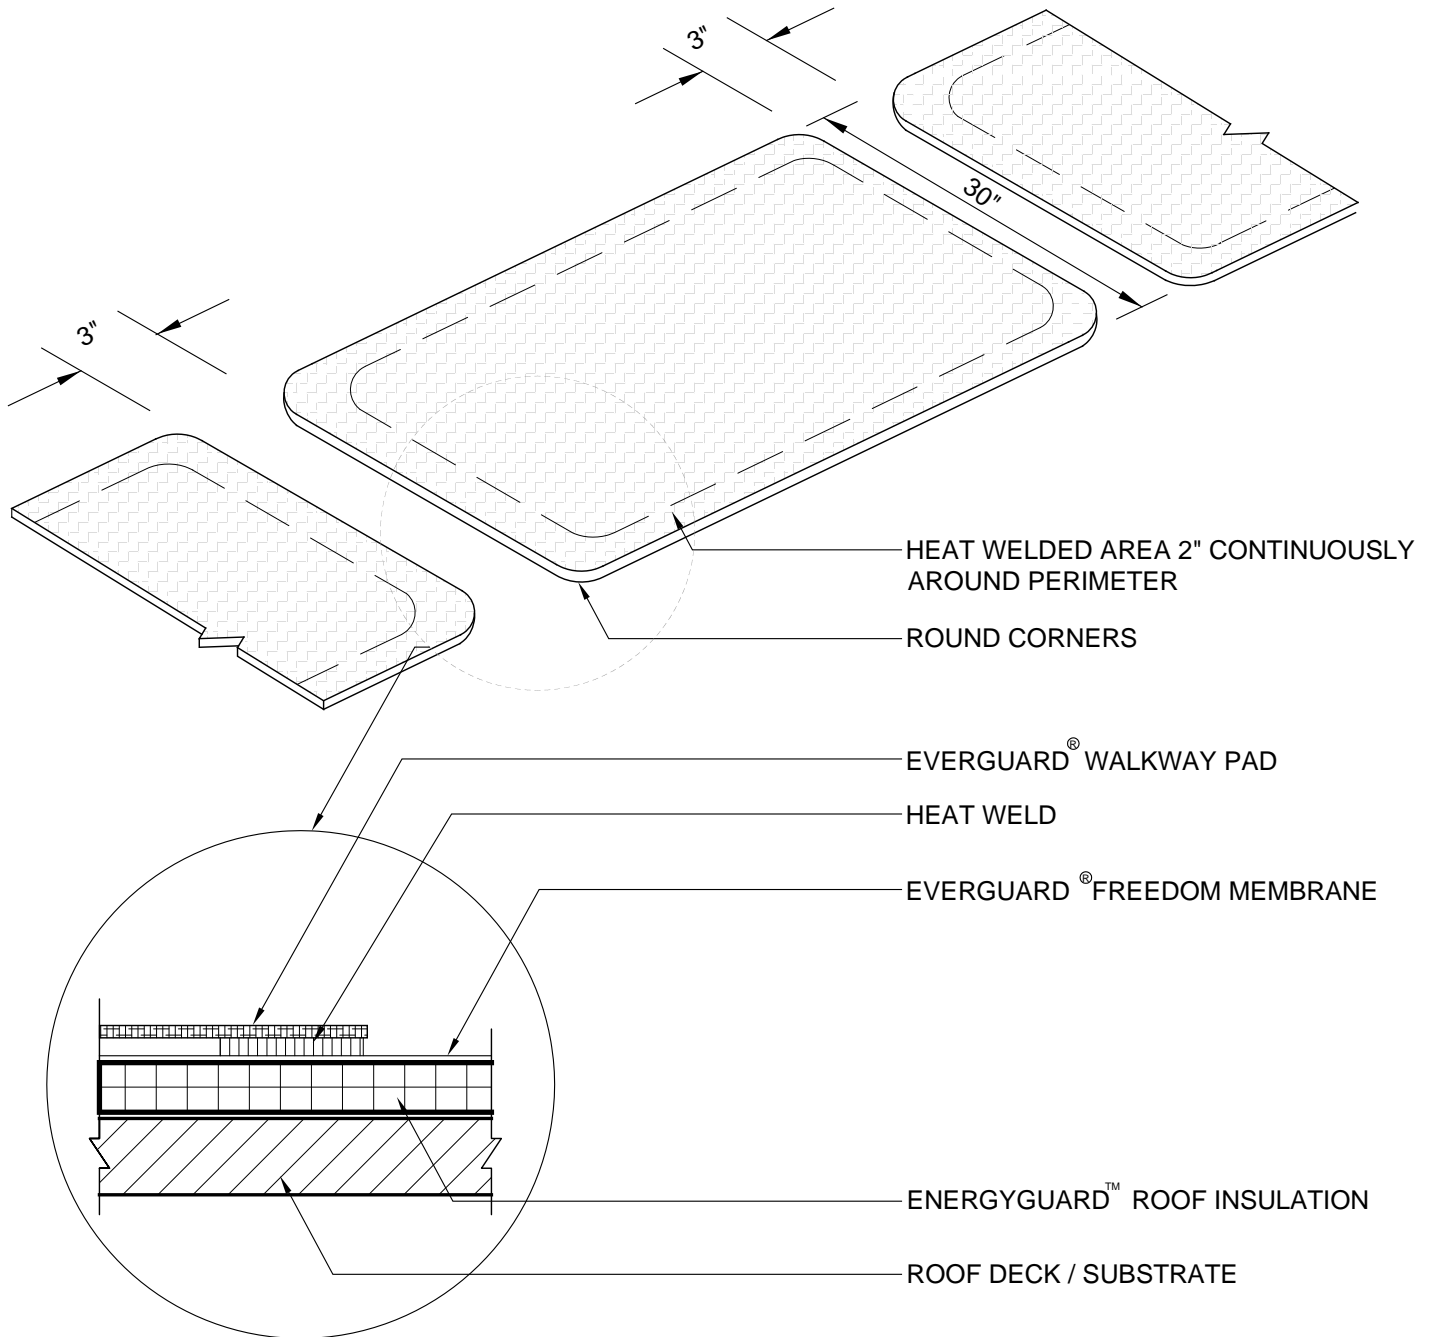

NOTE:

1. REMEMBER DO NOT CROSS SEAMS WITH WALKWAY PADS.
2. HEAT WELD EDGE OF WALKWAY ROLLS CONTINUOUSLY
3. REQUIRED AT ALL ROOF ACCESS POINTS



SPECIAL
CONSTRUCTION
SERIES

**HEAT WELDED WALKWAY
INSTALLATION**

HEATWELD & RAPIDSEAM

DRAWING #

604

SCALE

N.T.S.

SYSTEM

FD

ISSUE/ REVISION DATE

3-1-10