


FOR JOBS UP TO 50 SQUARES ONLY

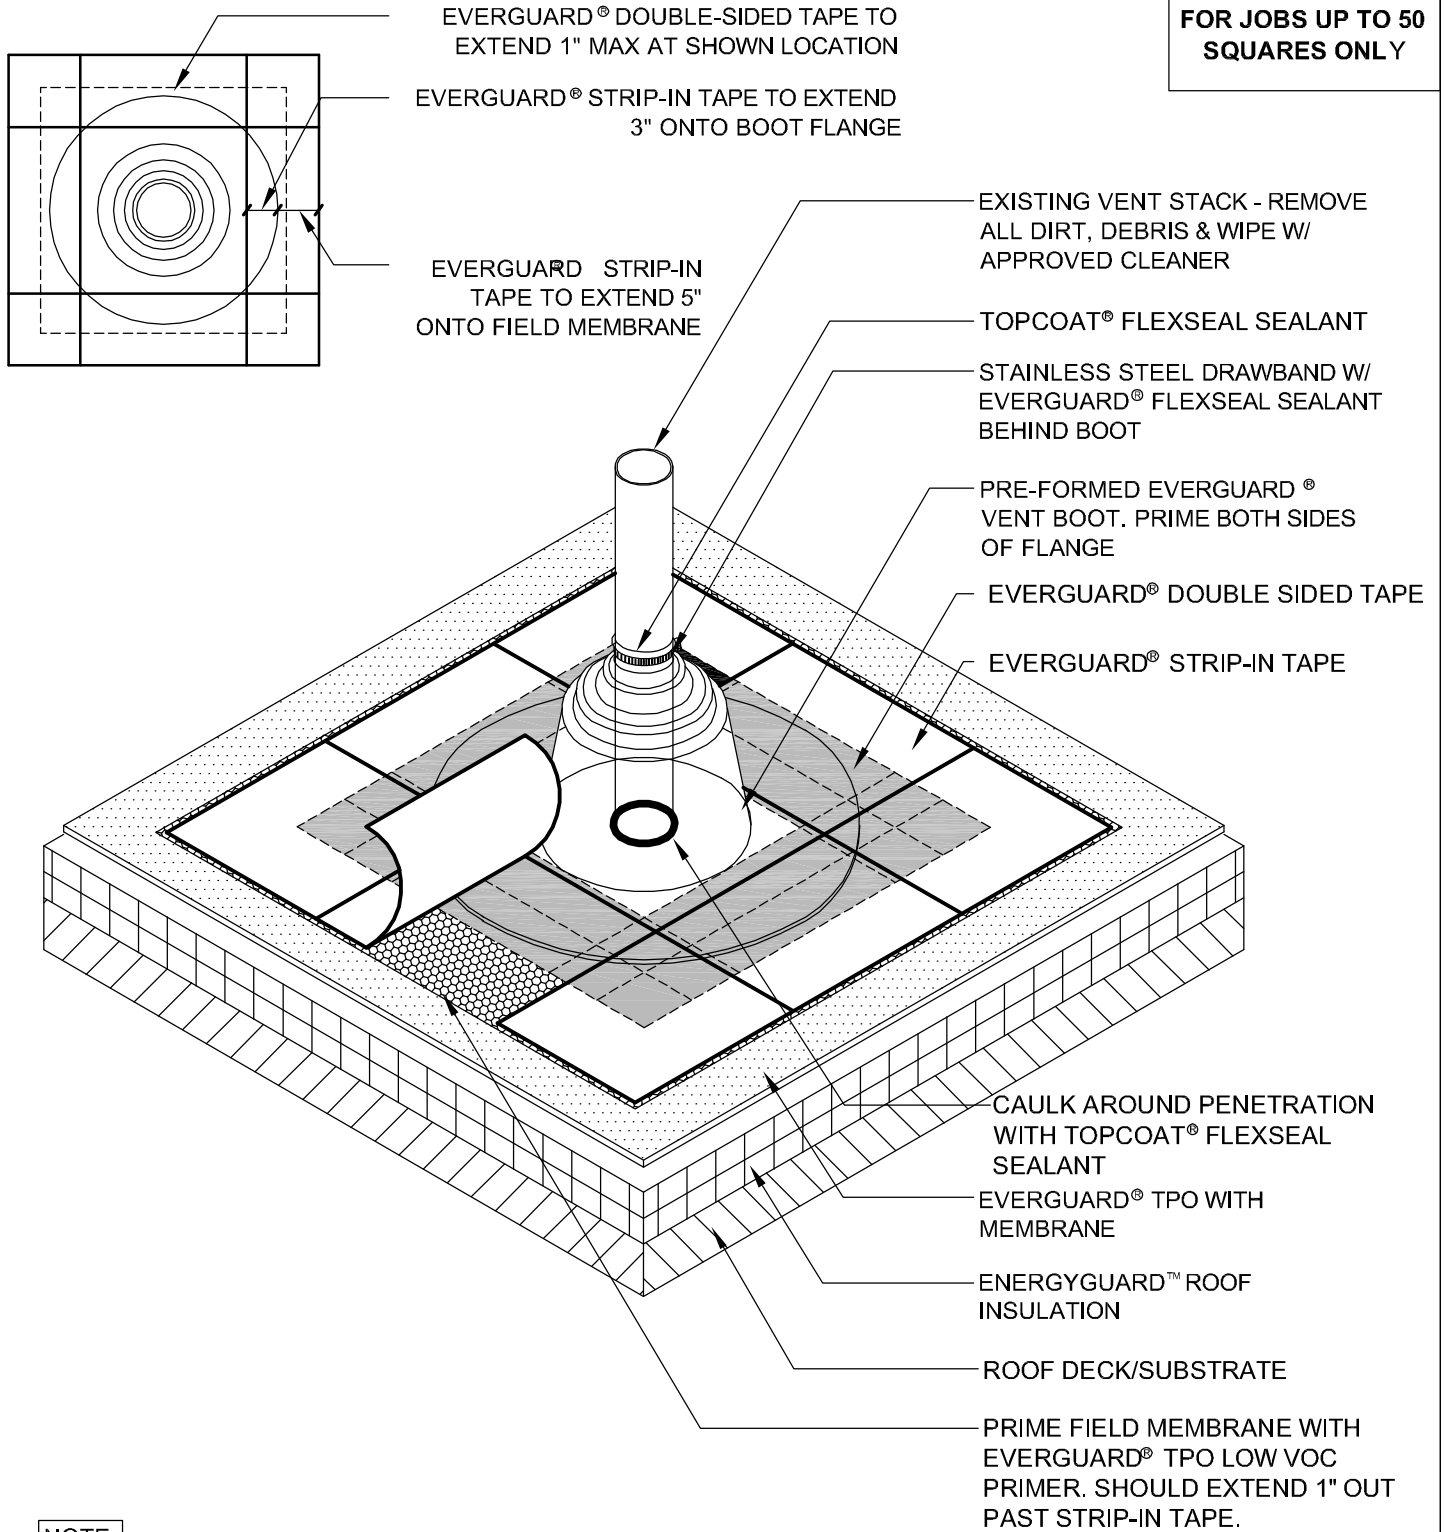

NOTE:

1. MEMBRANE MUST BE PRIMED AND DRY PRIOR TO APPLYING EVERGUARD® DOUBLE SIDED TAPE.
2. APPLY TOPCOAT® FLEXSEAL CAULK GRADE TO ALL EVERGUARD® STRIP-IN TAPE EDGES.



DRAWING #
754

SCALE
N.T.S.

VENT PIPE FLASHING DETAIL

THIS DETAIL APPLIES TO:
Taped Seam Systems

REVISION DATE
6-1-13