


For maximum wind resistance along rakes, install GAF starter strip or cement shingles to underlayment and each other in a 4" (102 mm) width of asphalt plastic cement.

Trim 5" (127mm) from end of second starter strip shingle course

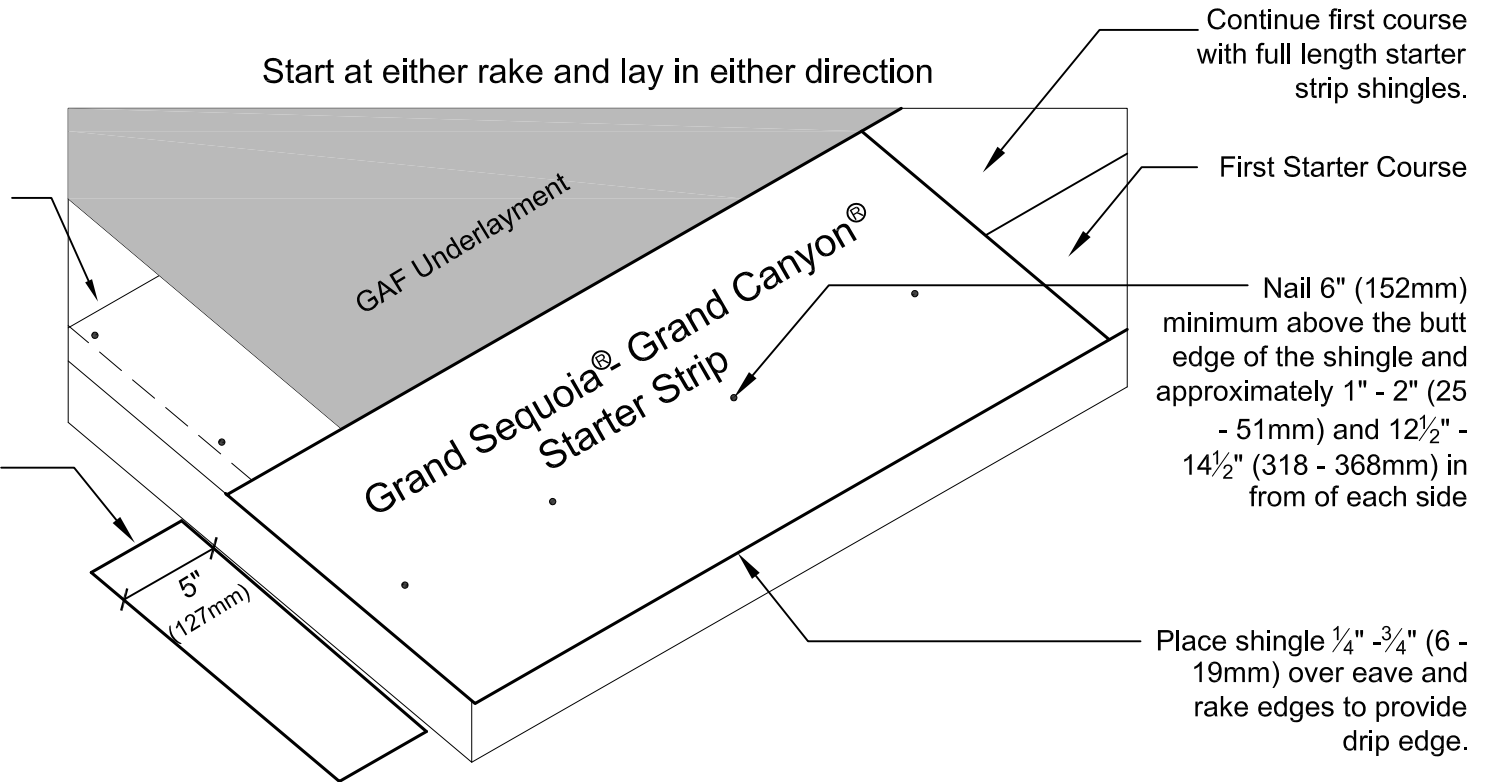

www.gaf.com
1361 Alps Rd.
Wayne, NJ 07470

BRAND SERIES

Grand Sequoia® -
Grand Canyon®
Starter Strip Shingles

REVISION DATE

7-01-13

SCALE

N.T.S

SECOND STARTER COURSE

GRAND SEQUOIA® - GRAND CANYON®
STARTER STRIP SHINGLE DETAIL

DETAIL NUMBER

02

DETAIL REFERENCE

SS-SC2