


10 YR. MAX
WARRANTY

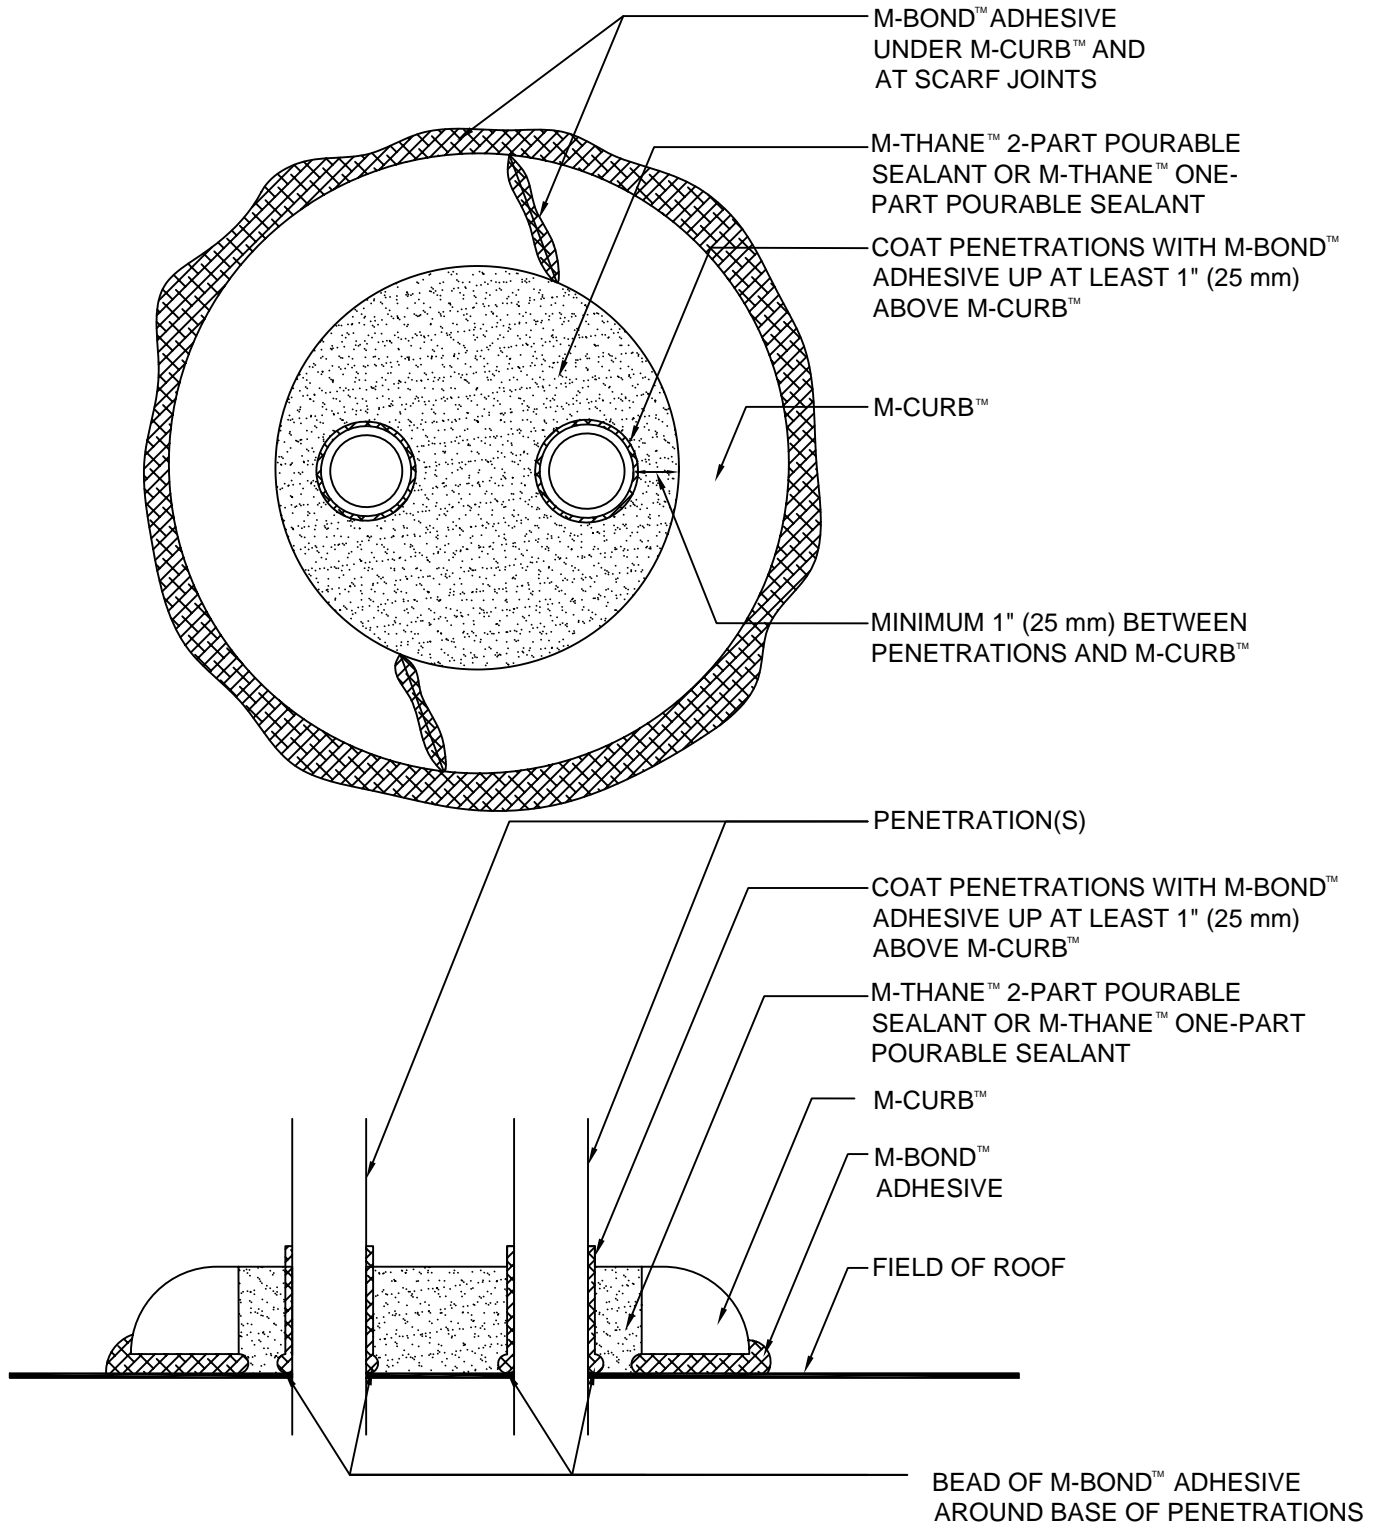

GAFGLAS
Built-Up Roofing Systems
RUBEROID
Modified Bitumen Roofing Systems

M-CURB™ FLASHING DETAIL

DRAWING #

19

SYSTEM

MB/BUR

WWW.GAF.COM
1 Campus Drive.
Parsippany, NJ
07054

SCALE

N.T.S.

ISSUE/ REVISION DATE

7-01-14