


**15-YEAR MAX
WARRANTY**

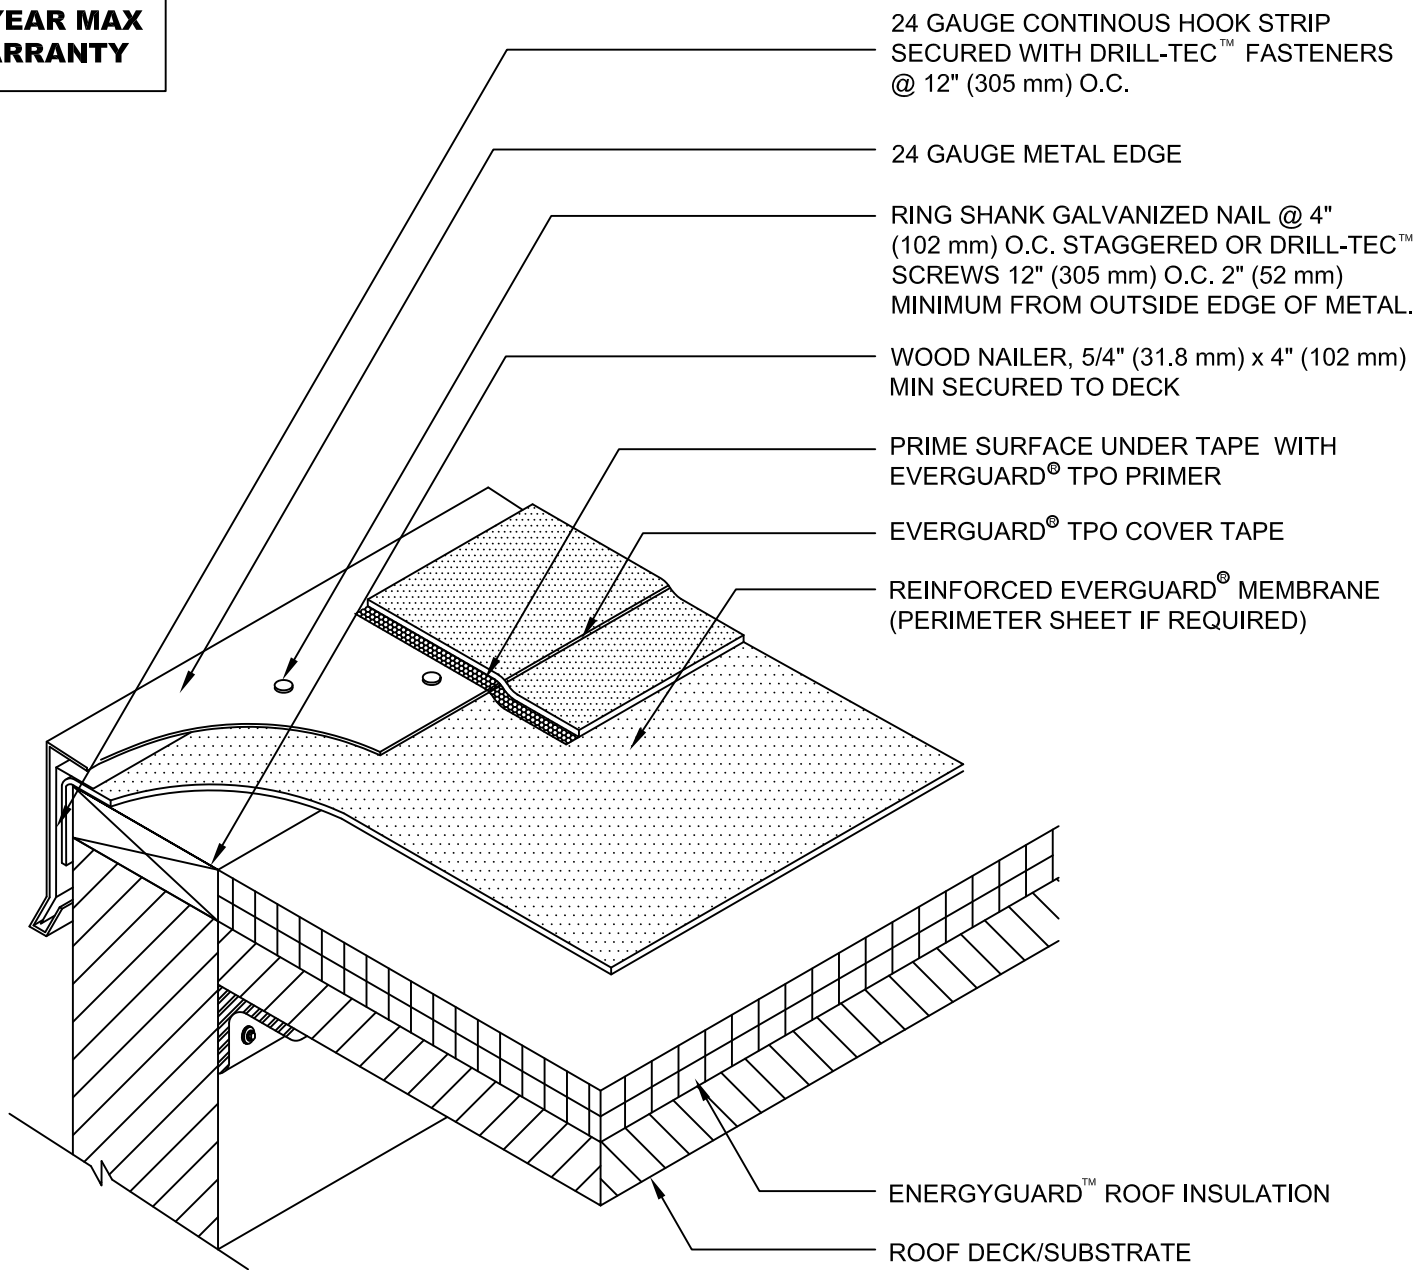

24 GAUGE CONTINUOUS HOOK STRIP
SECURED WITH DRILL-TEC™ FASTENERS
@ 12" (305 mm) O.C.

24 GAUGE METAL EDGE

RING SHANK GALVANIZED NAIL @ 4"
(102 mm) O.C. STAGGERED OR DRILL-TEC™
SCREWS 12" (305 mm) O.C. 2" (52 mm)
MINIMUM FROM OUTSIDE EDGE OF METAL.

WOOD NAILER, 5/4" (31.8 mm) x 4" (102 mm)
MIN SECURED TO DECK

PRIME SURFACE UNDER TAPE WITH
EVERGUARD® TPO PRIMER

EVERGUARD® TPO COVER TAPE

REINFORCED EVERGUARD® MEMBRANE
(PERIMETER SHEET IF REQUIRED)

ENERGYGUARD™ ROOF INSULATION

ROOF DECK/SUBSTRATE

NOTE:

1. FOR INSULATION THICKNESS GREATER THAN 8" (203 mm), A HARD BOARD IS REQUIRED ON MECHANICAL SYSTEMS ONLY.
2. BE SURE TO CLEAN METAL AND MEMBRANE WITH TPO CLEANER BEFORE ADDING PRIMER AND COVER TAPE.
3. EVERGUARD® TPO COVER TAPE ONLY TO BE USED WITH TPO MEMBRANE SYSTEMS.
4. THIS DETAIL IS NOT TO BE USED ON SLOPES GREATER THAN 1:12. FOR SLOPES GREATER THAN 1:12, REFER TO EVERGUARD® DETAIL 218 OR 219.



EverGuard
SINGLE-PLY ROOFING SYSTEMS
ROOF EDGE SERIES

DRAWING #
202B

**ROOF EDGE WITH TPO
COVER TAPE DETAIL**

THIS DETAIL APPLIES TO:
Adhered Systems
Mechanically Attached Systems
Self-Adhered Systems

www.gaf.com
1 Campus Drive,
Parsippany, NJ 07054

SCALE
N.T.S.

REVISION DATE
5-1-16