


**FOR JOBS UP TO 50  
SQUARES ONLY**

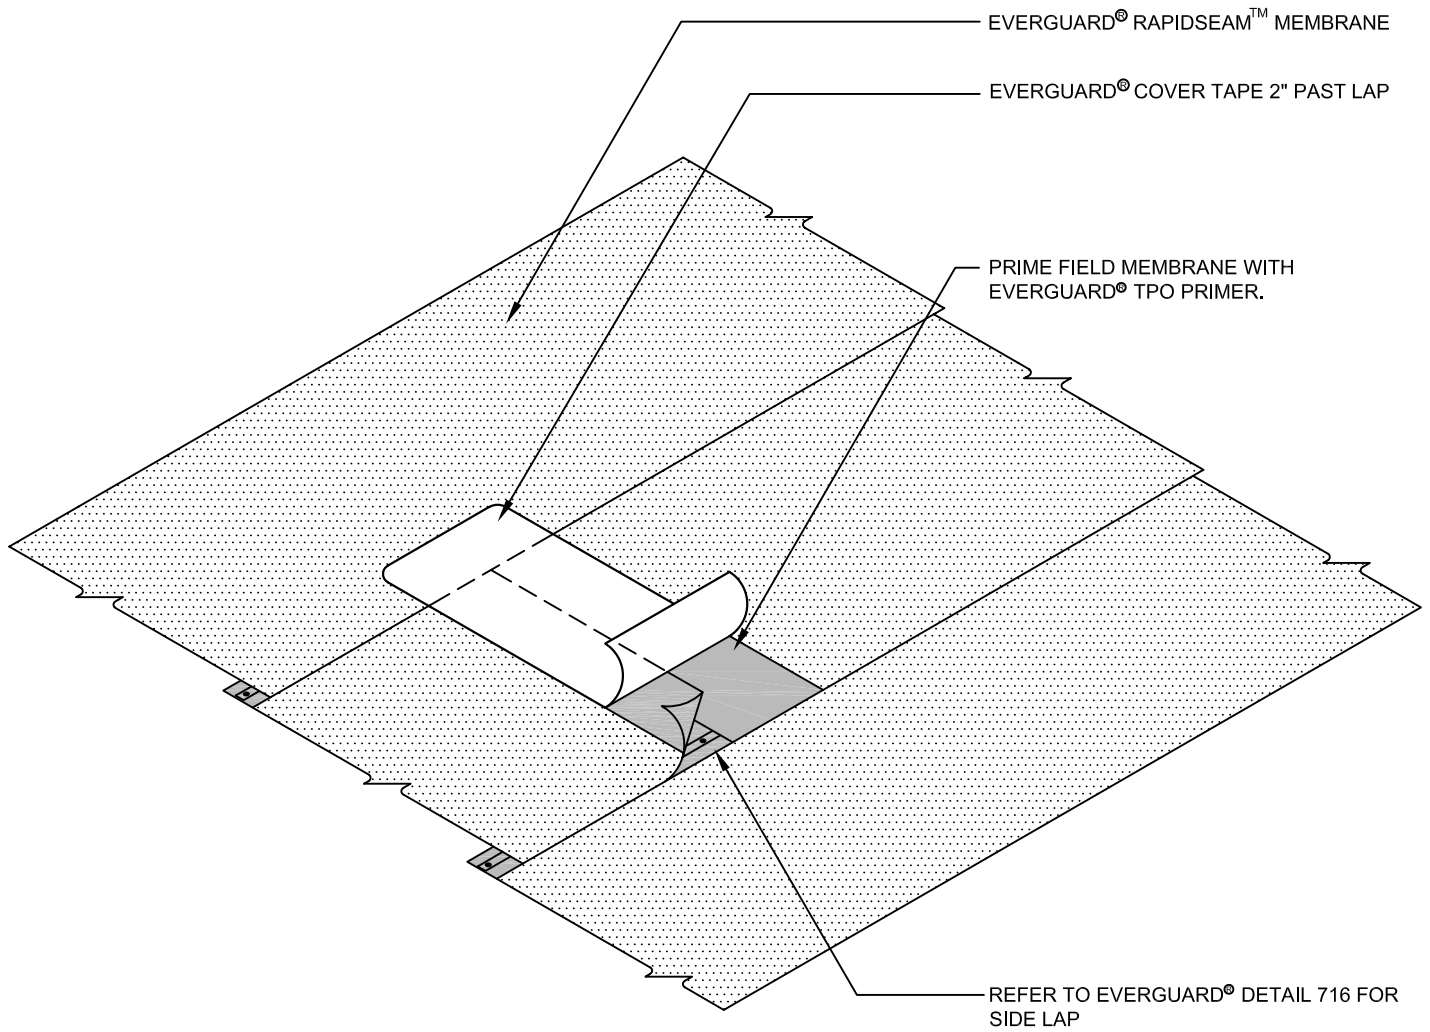

**NOTE:**

1. APPLY FLEXSEAL™ CAULK GRADE SEALANT TO ALL EVERGUARD® STRIP-IN TAPE EDGES.



**EverGuard**  
SINGLE-PLY ROOFING SYSTEMS  
ROOF EDGE SERIES

DRAWING #

**704**

**END LAP DETAIL**

THIS DETAIL APPLIES TO:  
**RapidSeam™**  
Systems

www.gaf.com  
1 Campus Drive,  
Parsippany, NJ 07054

SCALE  
N.T.S.

TPO ONLY

REVISION DATE  
5-26-16