


15-YEAR MAX GUARANTEE

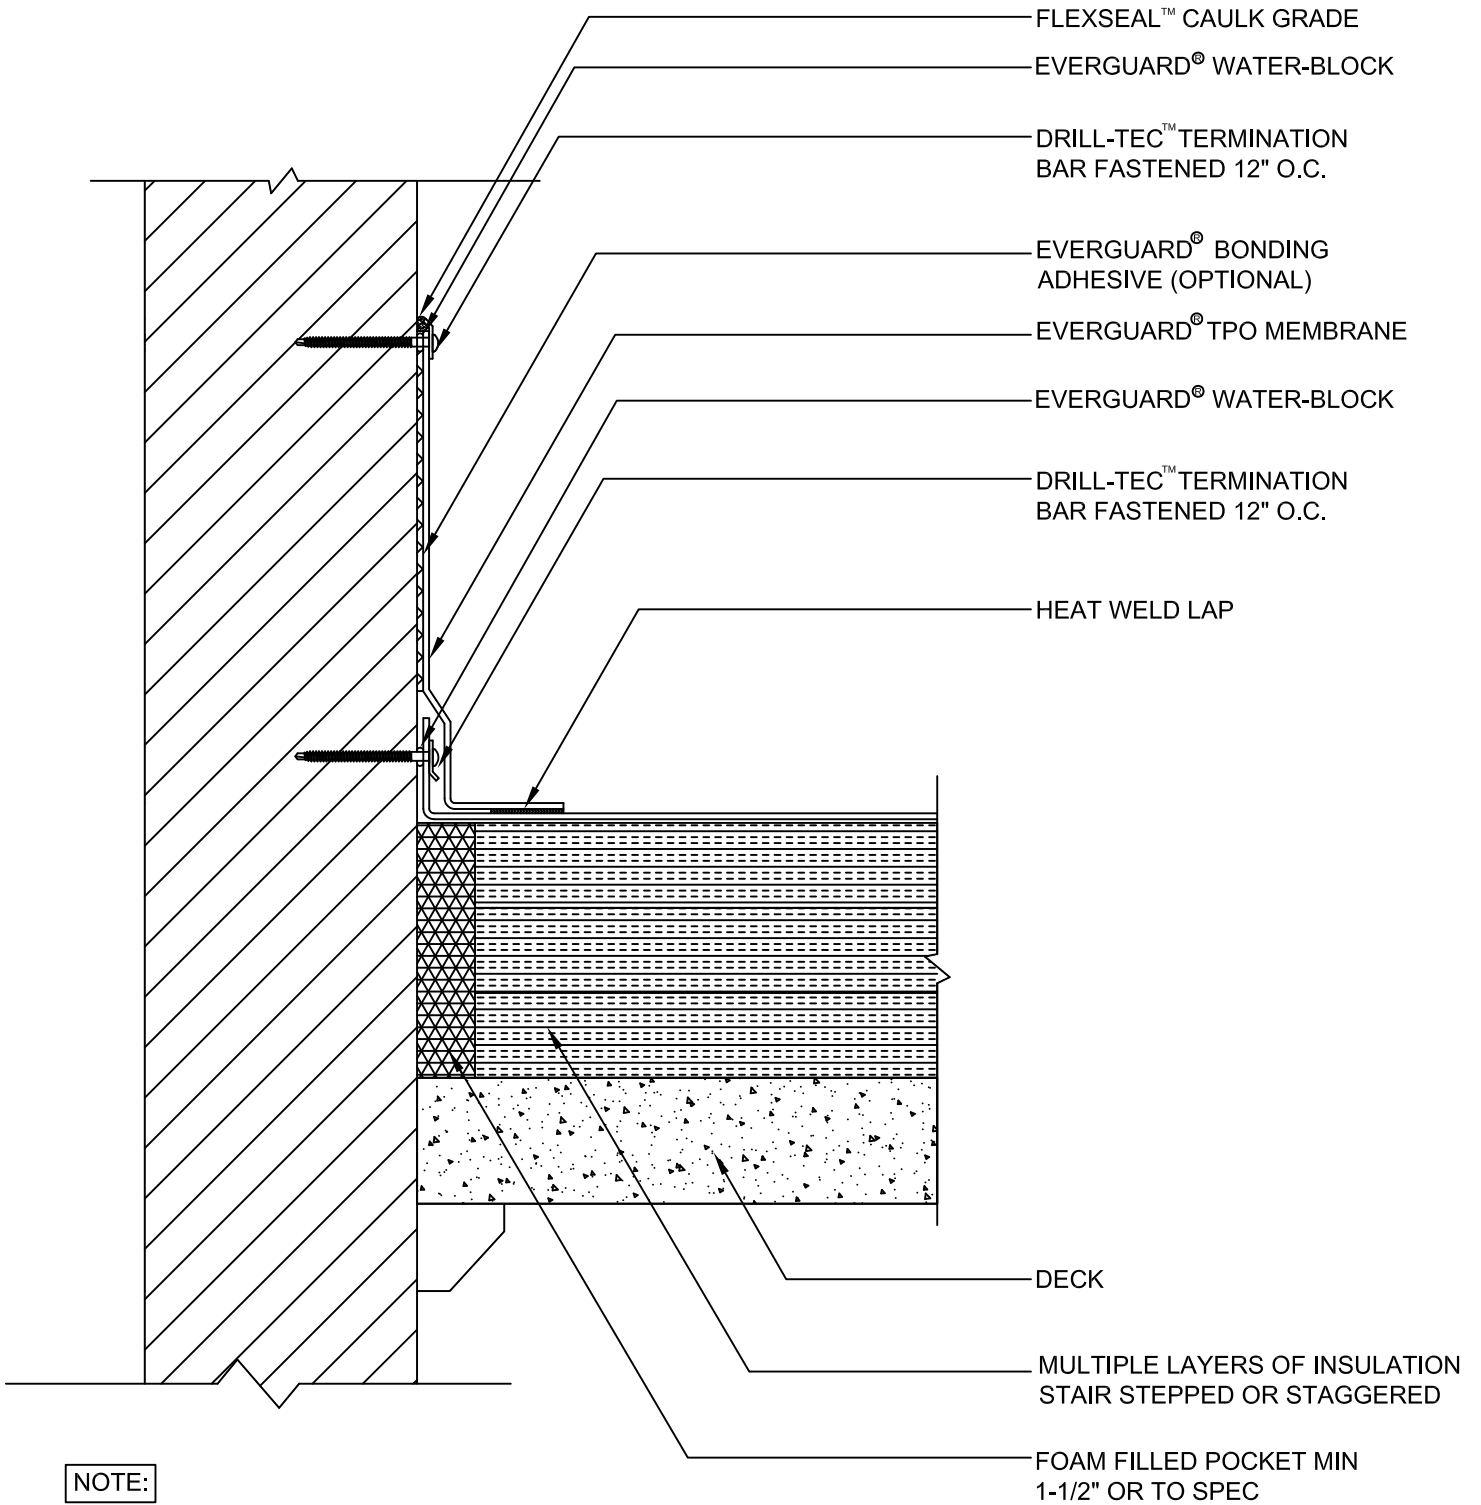

NOTE:

1. THIS DETAIL APPLIES TO 60 & 80 MIL TPO AND 60 & 80 MIL FLEECE-BACK TPO ONLY.
2. APPLY EVERGUARD® TPO CUT EDGE SEALANT TO ALL CUT REINFORCED TPO EDGES (REFER TO EVERGUARD® DETAIL 115).



EverGuard
SINGLE-PLY ROOFING SYSTEMS
WALL & CURB SERIES
COLD STORAGE
DETAILS

DRAWING #
302
SCALE
N.T.S.

**WALL FLASHING WITH TERMINATION
BAR DETAIL**

THIS DETAIL APPLIES TO:
**Adhered
Systems**
REVISION DATE
3-7-16