


**20 YEAR MAX
GUARANTEE**

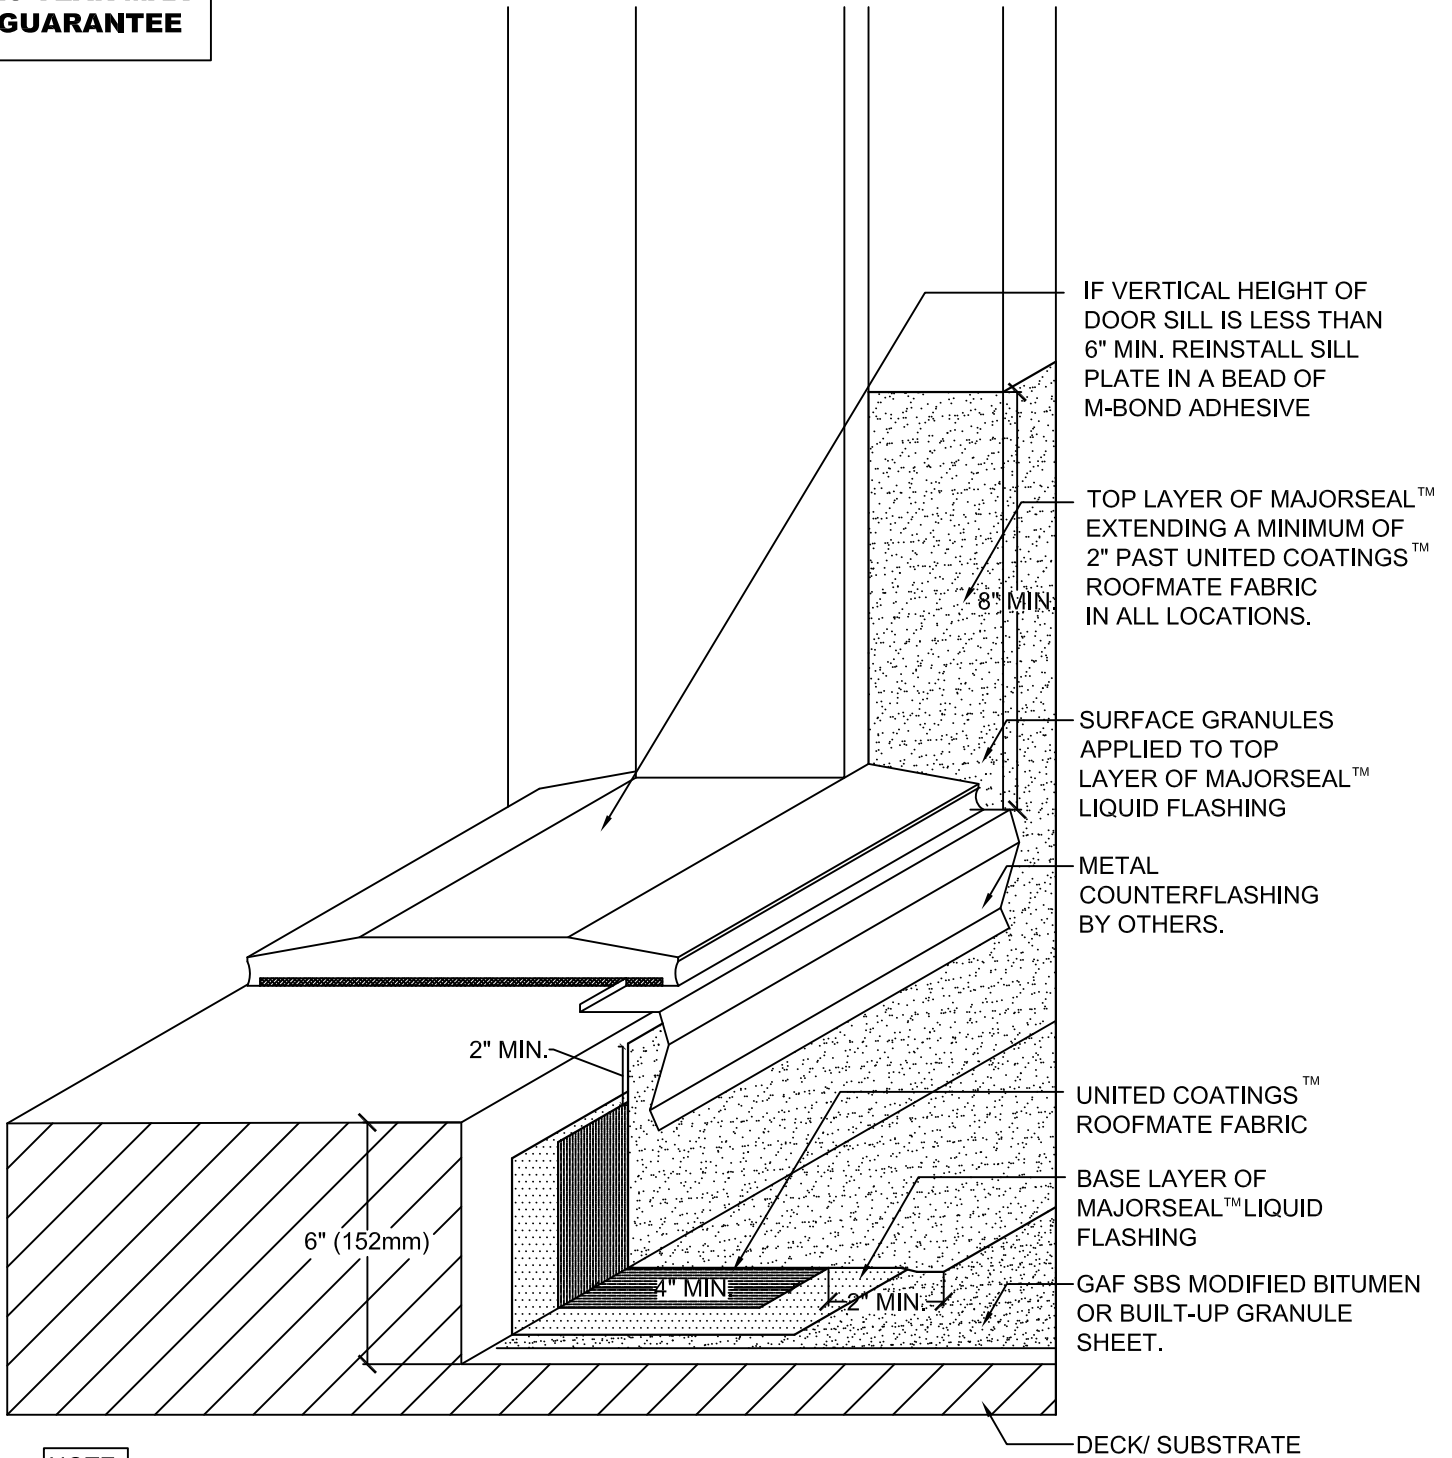

NOTE:

1. IF GAF GRANULE MEMBRANE IS LEFT EXPOSED OVERNIGHT BEFORE INSTALLING MAJORSEAL™ LIQUID FLASHING, A TEMPORARY NIGHT SEAL MUST BE INSTALLED. THE NIGHT SEAL MUST BE COMPLETELY REMOVED BEFORE INSTALLING THE FLASHING.

2. IF VERTICAL HEIGHT OF DOOR SILL IS LESS THAN 6" MIN. EXTEND MAJORSEAL™ SYSTEM UNDER DOOR SILL. SEE DETAIL 303MM FOR MORE DETAILS.



MAJORSEAL™
LIQUID FLASHING

RAISED DOOR SILL FLASHING

DRAWING #

304

SYSTEM

MM

www.gaf.com
1 Campus Drive,
Parsippany, NJ 07054

**WALL & CURB
SERIES**

SCALE

N.T.S.

ISSUE/ REVISION DATE

1-1-16