


**20 YEAR MAX  
GUARANTEE**

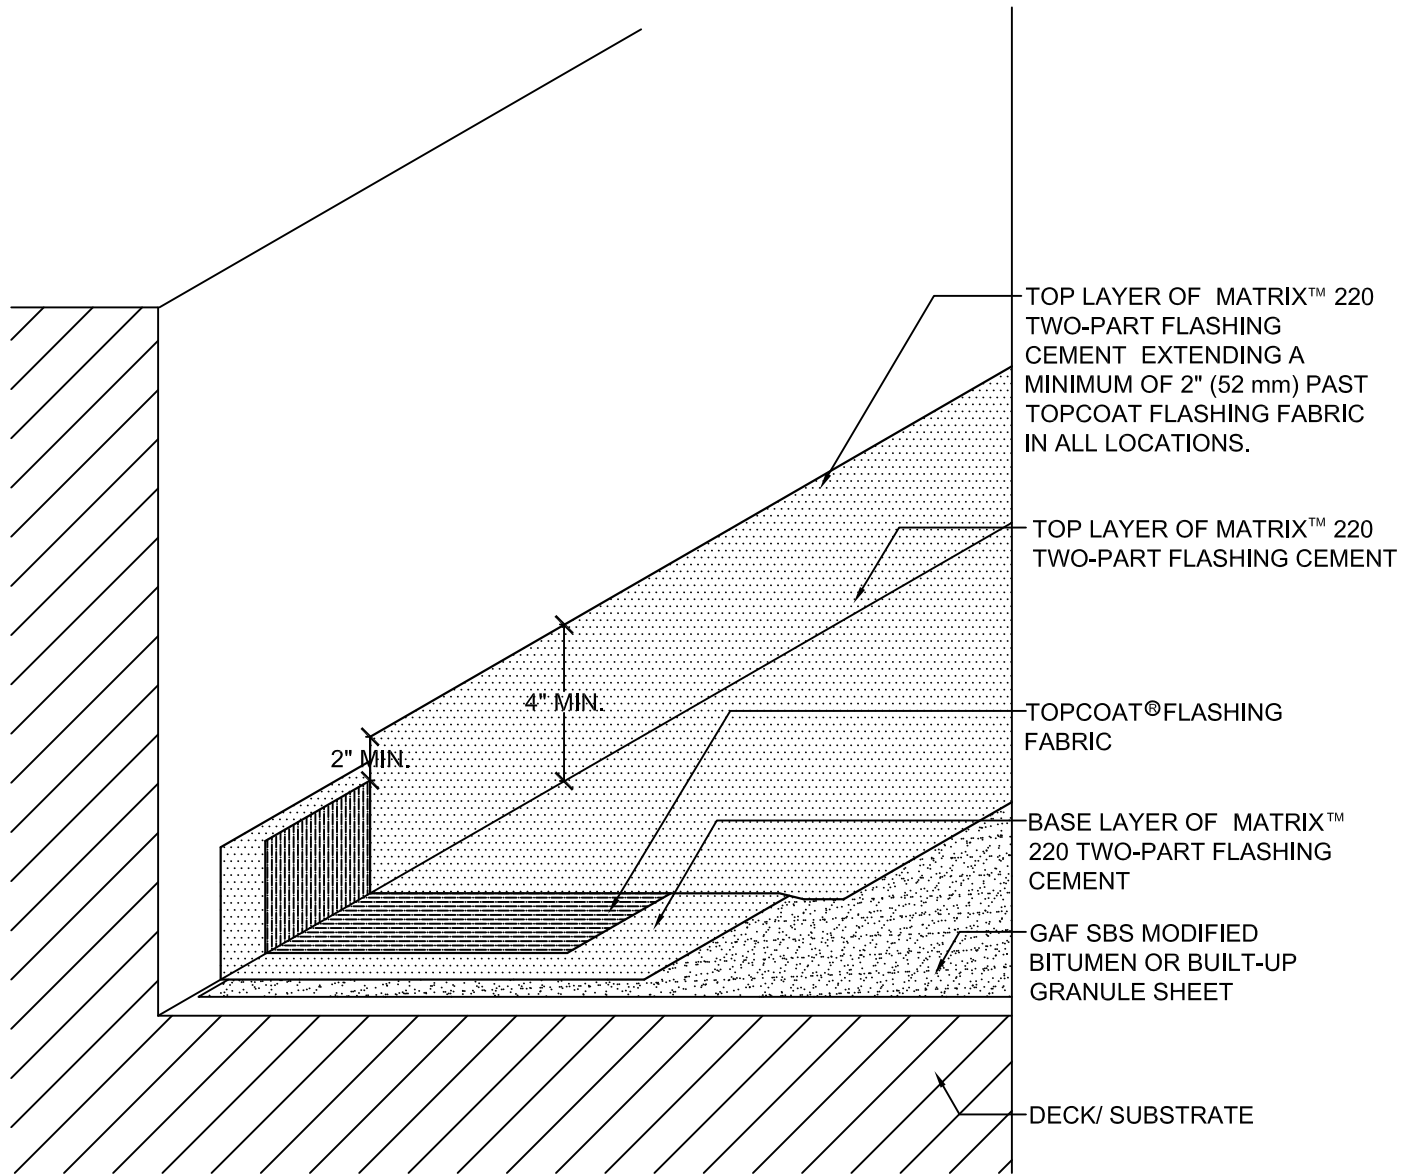

**NOTE:**

1. IF GAF GRANULE MEMBRANE IS LEFT EXPOSED OVERNIGHT BEFORE INSTALLING MATRIX™ 220 TWO-PART FLASHING CEMENT, A TEMPORARY NIGHT SEAL MUST BE INSTALLED. THE NIGHT SEAL MUST BE COMPLETELY REMOVED BEFORE INSTALLING THE FLASHING.

 <small>www.gaf.com 1 Campus Drive Parsippany, NJ 07054</small>	<b>MATRIX™ 220</b> TWO-PART FLASHING CEMENT	<b>LOW WALL FLASHING DETAIL</b> <b>- 4" (102mm) MIN.</b>	DRAWING #	SYSTEM
	<b>WALL &amp; CURB</b> SERIES		<b>302</b>	<b>MX220</b>
			SCALE	ISSUE/ REVISION DATE
			N.T.S.	6-1-15