


**20 YEAR MAX
GUARANTEE**

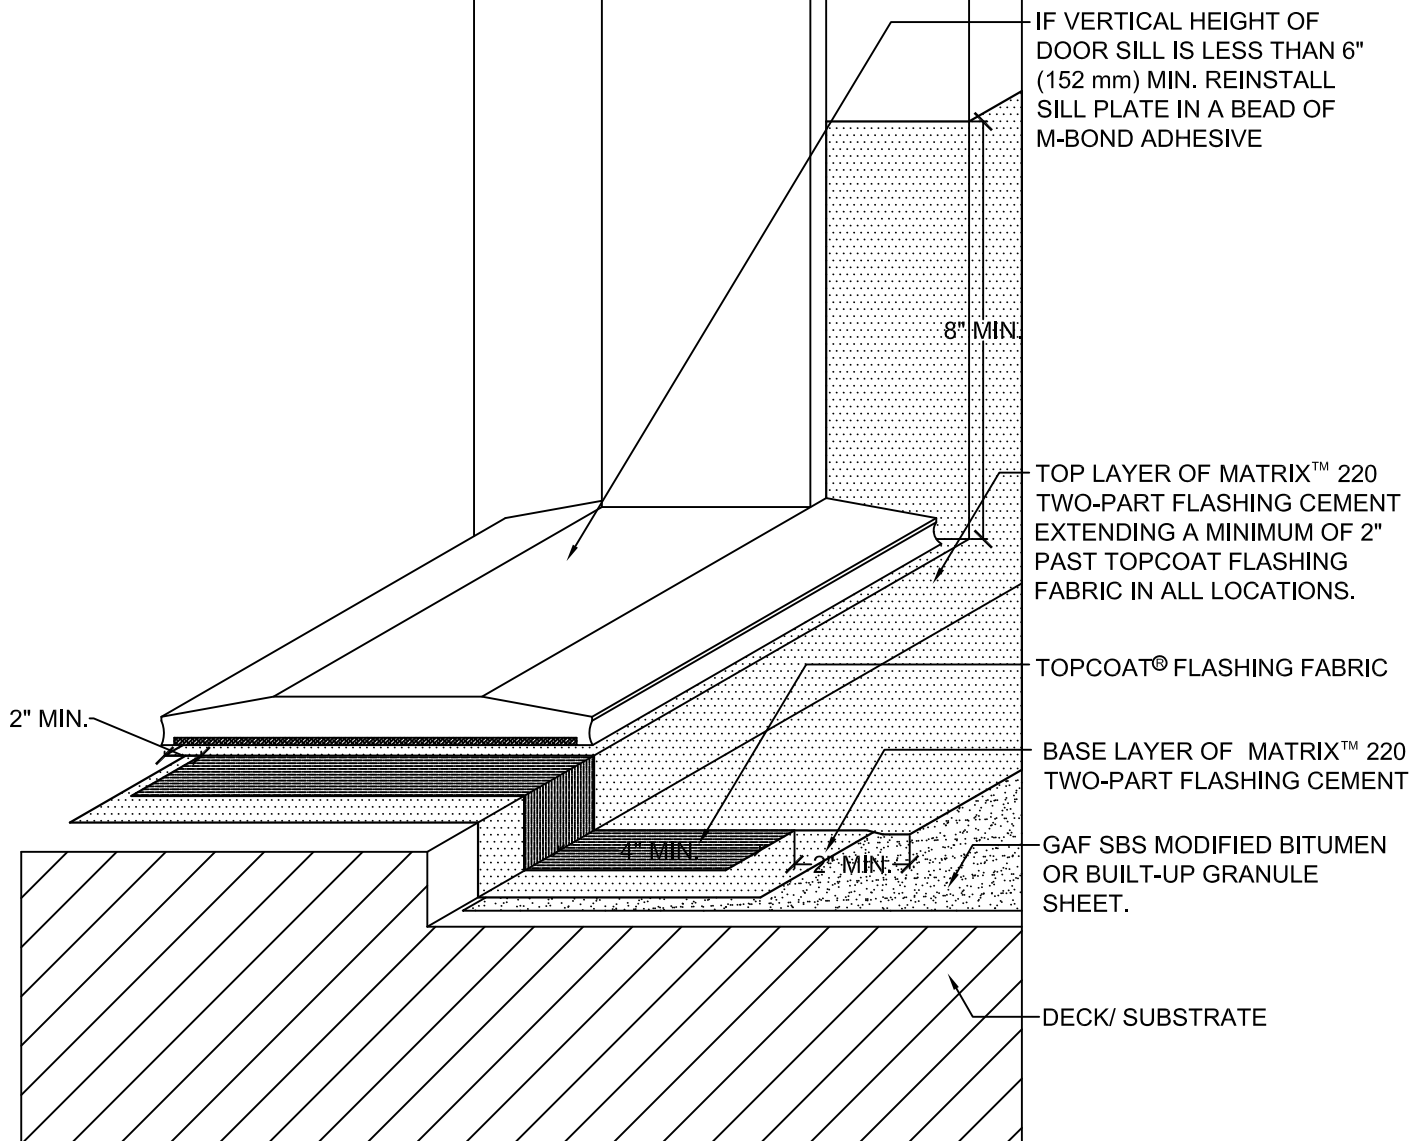

NOTE:
 1. IF GAF GRANULE MEMBRANE IS LEFT EXPOSED OVERNIGHT BEFORE INSTALLING MATRIX™ 220 TWO-PART FLASHING CEMENT, A TEMPORARY NIGHT SEAL MUST BE INSTALLED. THE NIGHT SEAL MUST BE COMPLETELY REMOVED BEFORE INSTALLING THE FLASHING.

 <small>www.gaf.com 1 Campus Drive Parsippany, NJ 07054</small>	MATRIX™ 220 TWO-PART FLASHING CEMENT	LOW DOOR SILL FLASHING DETAIL	DRAWING # 305	SYSTEM MX220
	WALL & CURB SERIES		SCALE N.T.S.	ISSUE/ REVISION DATE 6-1-15