
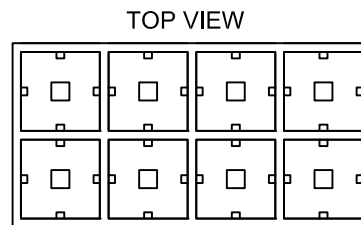
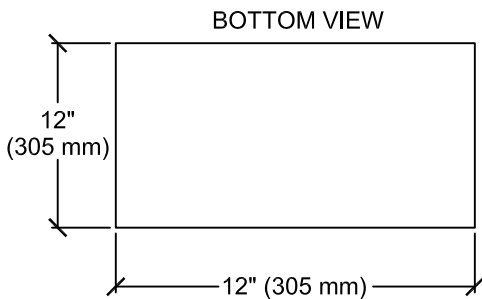
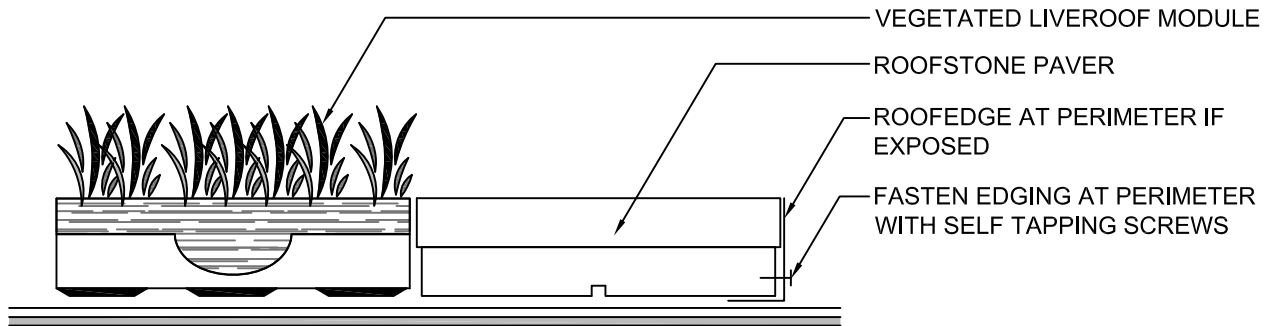


COLORS	STANDARD SIZE	DEEP SIZE
BEACH SAND	12" (305 mm) x 24" (610 mm) x 4" (102 mm)	12" (305 mm) x 24" (610 mm) x 6" (152 mm)
CHARCOAL	12" (305 mm) x 24" (610 mm) x 4" (102 mm)	12" (305 mm) x 24" (610 mm) x 6" (152 mm)
LIGHT REFLECTIVE	12" (305 mm) x 24" (610 mm) x 4" (102 mm)	12" (305 mm) x 24" (610 mm) x 6" (152 mm)
MOCHA	12" (305 mm) x 24" (610 mm) x 4" (102 mm)	12" (305 mm) x 24" (610 mm) x 6" (152 mm)
RED BRICK	12" (305 mm) x 24" (610 mm) x 4" (102 mm)	12" (305 mm) x 24" (610 mm) x 6" (152 mm)
NATURAL	12" (305 mm) x 24" (610 mm) x 4" (102 mm)	12" (305 mm) x 24" (610 mm) x 6" (152 mm)

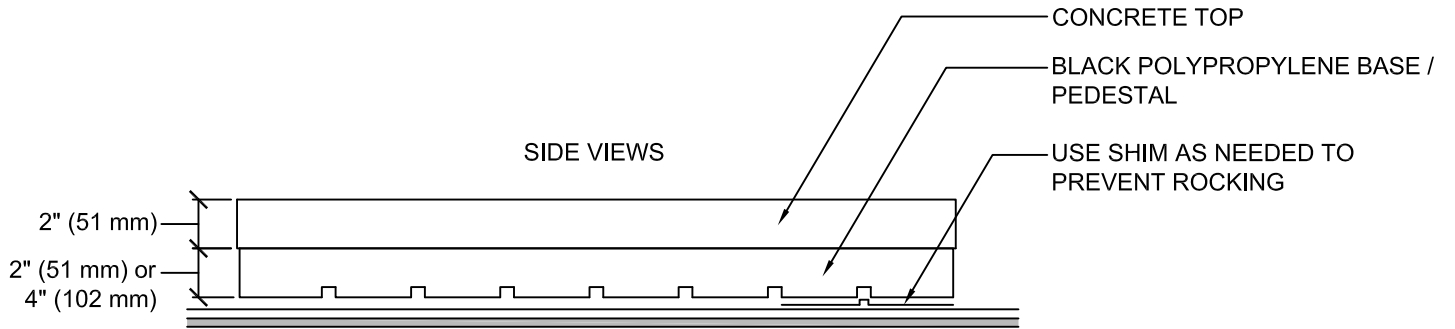

NOTE:

- ILLUSTRATIONS ARE TO CONCEPTUALLY ASSIST PROFESSIONALS IN DESIGNING LIVEROOF INSTALLATIONS. LIVEROOF DOES NOT ACCEPT RESPONSIBILITY FOR ENGINEERING BASED ON ILLUSTRATIONS. A QUALIFIED ROOFING SPECIALIST SHOULD BE CONSULTED TO DETERMINE APPROPRIATE WATERPROOFING AND ROOF DECK MATERIALS AND SUITABLE DESIGN.
- RECOMMENDED FOR LIVEROOF STANDARD 4.25" (108 mm) AND DEEP 6" (152 mm) SYSTEMS.

 <small>www.gaf.com 1 Campus Drive Parsippany, NJ 07054</small>	 LIVEROOF SERIES	ROOFSTONE LIVEROOF INTEGRATED PAVER SYSTEM	SYSTEM LR	DRAWING # 701
		DESIGNED FOR USE WITH LIVEROOF® GREEN ROOF SYSTEM	SCALE N.T.S.	ISSUE/ REVISION DATE 12-1-16