


SINGLE-PLY: TPO & PVC



NOTE:

- 1. SEE APPROPRIATE EVERGUARD® SPEC MANUAL TO DETERMINE PERIMETER AND CORNER ENHANCEMENTS FOR VARIOUS DECK TYPES AND WIND UPLIFT REQUIREMENTS.
- 2. FOR INSULATION THICKNESS GREATER THAN 8" (203 mm), A COVER BOARD IS REQUIRED ON MECHANICALLY ATTACHED SYSTEMS ONLY.

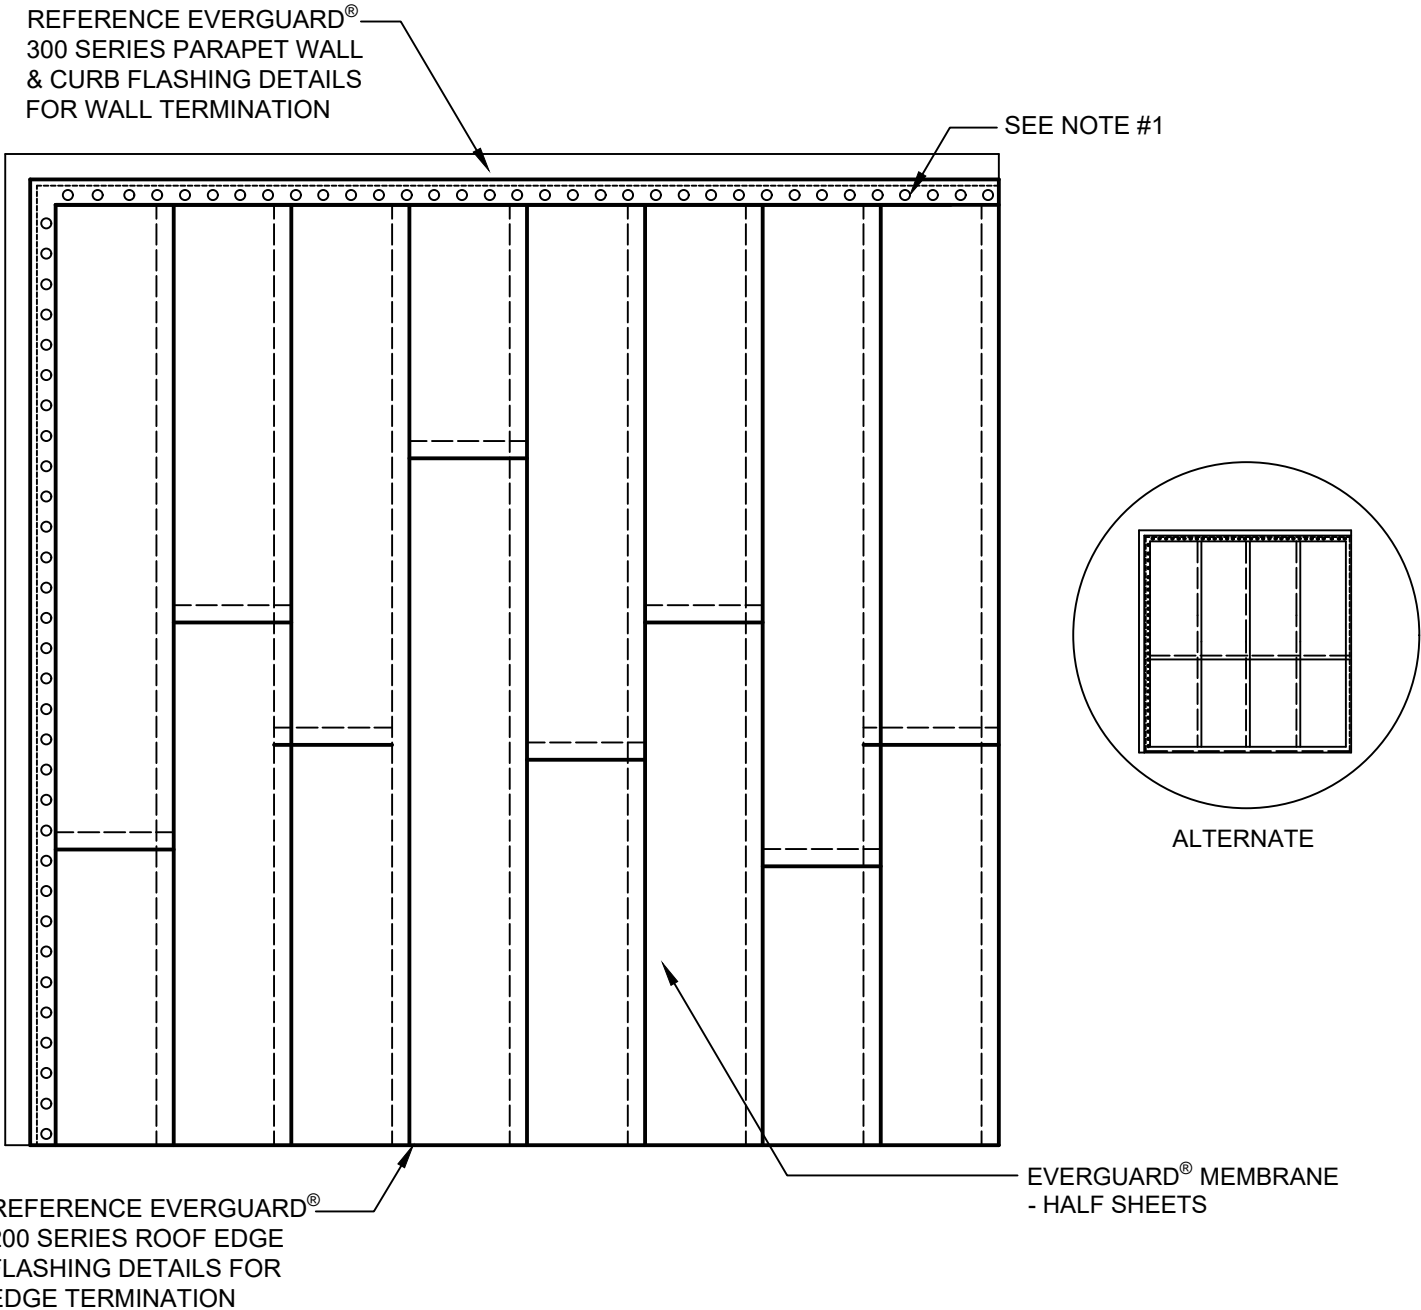

ROOF MEMBRANE LAYOUT DETAIL
- HALF SHEETS

DRAWING #
101C

THIS DETAIL APPLIES TO:
ADHERED SYSTEMS
BALLASTED SYSTEMS
RHINOBOND® SYSTEMS
SELF-ADHERED SYSTEMS

ISSUE / REVISION DATE
8/24/20

SCALE
N.T.S.

LEGEND

- HEAT-WELDED SEAMS
- FASTENERS