




# EverGuard® TPO / PVC

Single Ply Roofing System

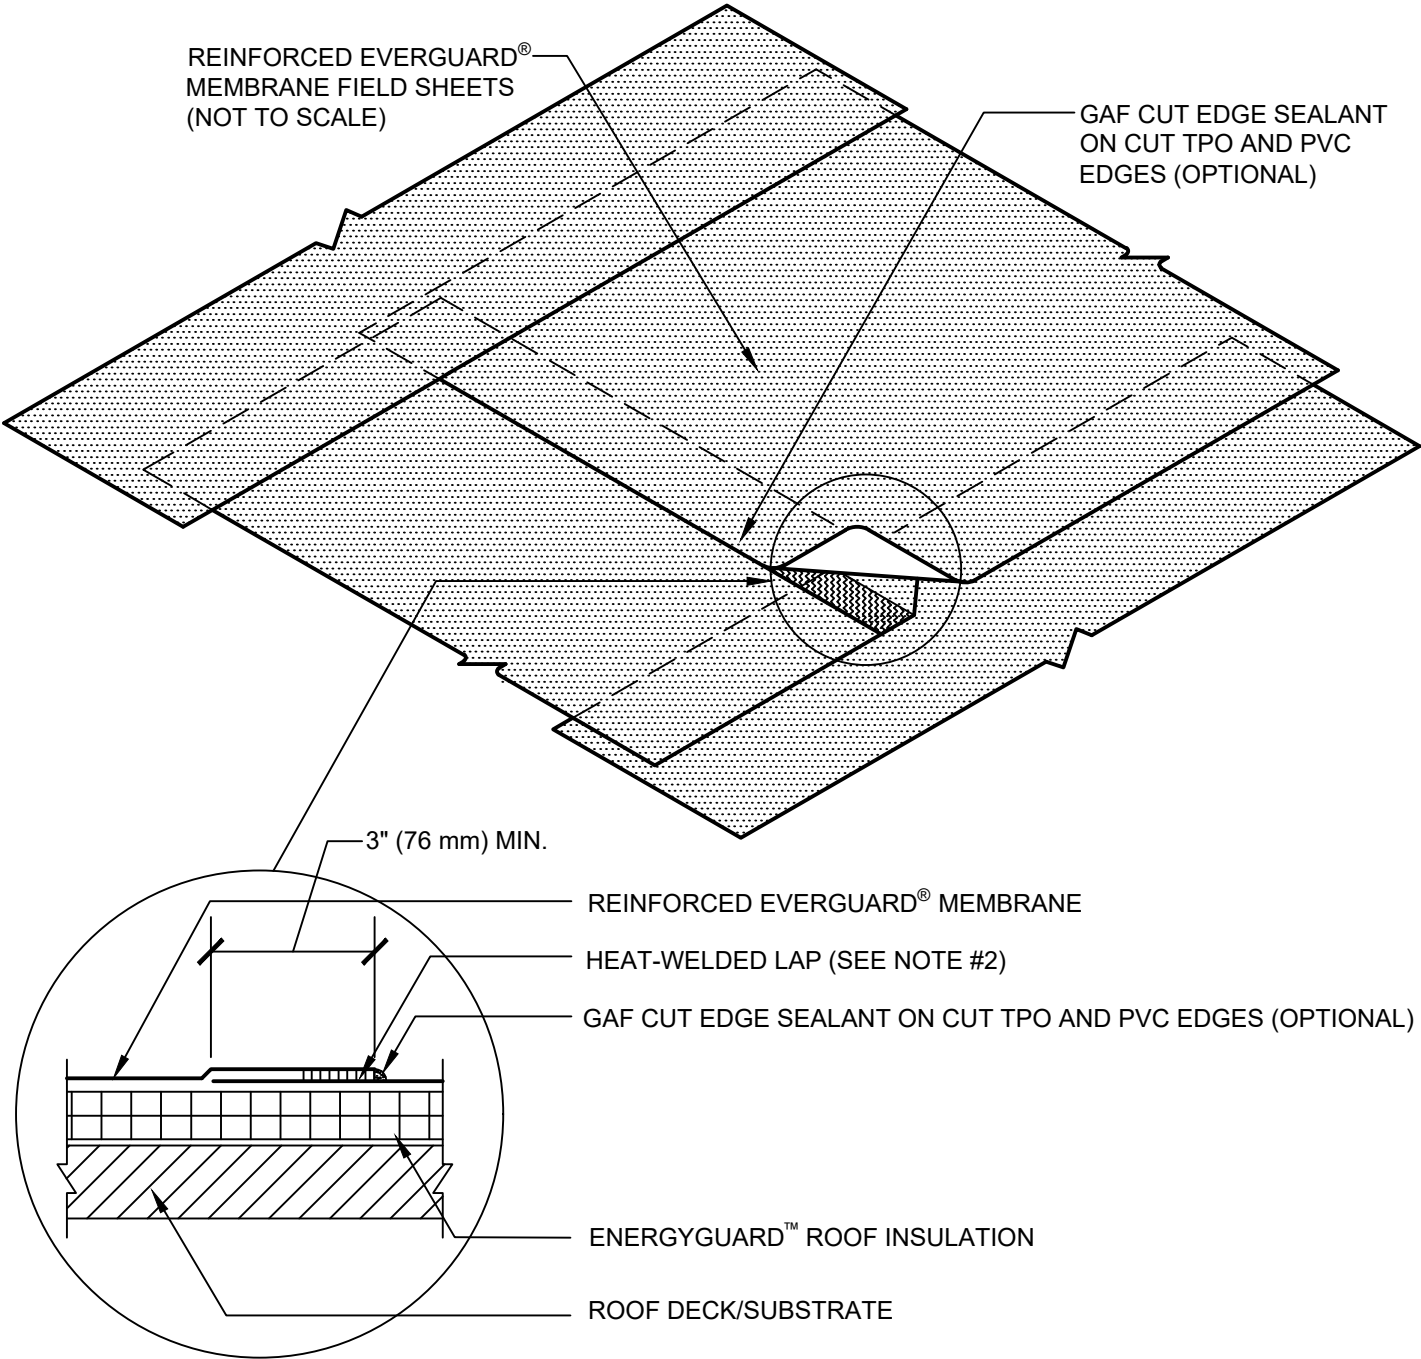

- NOTES:
1. T-JOINT PATCH REQUIRED FOR 60, 70 & 80 MIL TPO AND 80 MIL PVC, REFER TO EVERGUARD® DETAIL 105.
  2. FOR HEAT-WELDING LAPS USE 1.5" (38.1 mm) WELD WITH AUTOMATIC MACHINE WELDER AND 2" (50.8 mm) WELD WITH HAND WELDER.

## END LAP

DETAIL

ROOF AREA

ISSUE DATE

SCALE

FIELD OF ROOF

2/23/2023

N.T.S.

104A