
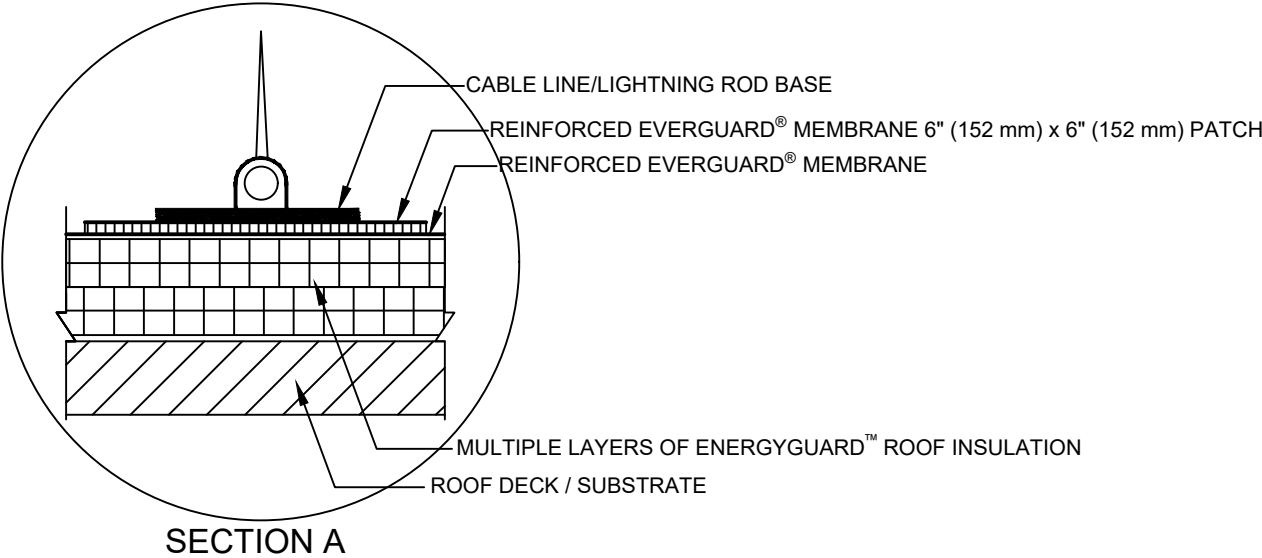


DETAIL IS NOT GUARANTEED

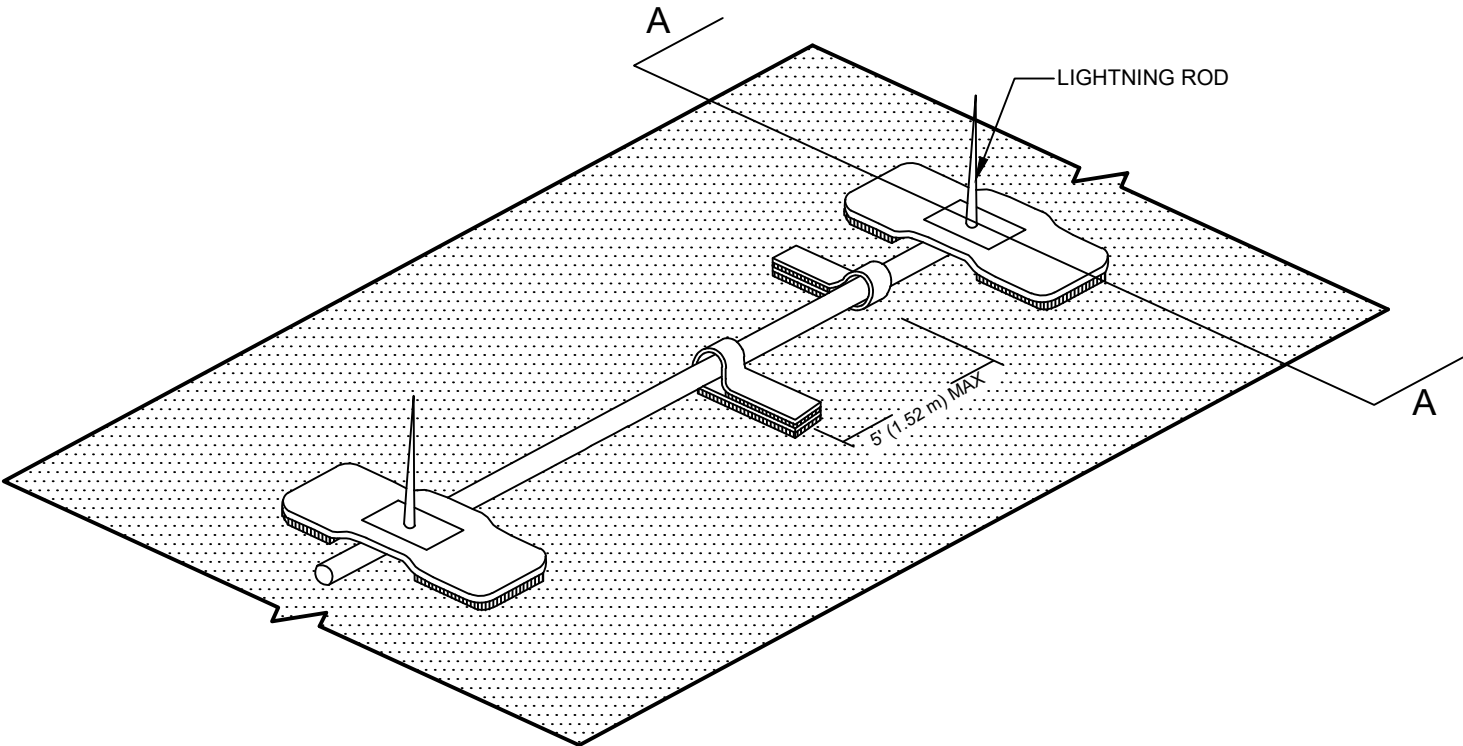

LIGHTNING PROTECTION TERMINAL
- ROOF MOUNT DETAIL

DRAWING #
160

THIS DETAIL APPLIES TO:
ALL SYSTEMS

ISSUE / REVISION DATE
8/24/20

SCALE
N.T.S.

LEGEND

- HEAT-WELDED
- REINFORCED EVERGUARD® MEMBRANE