


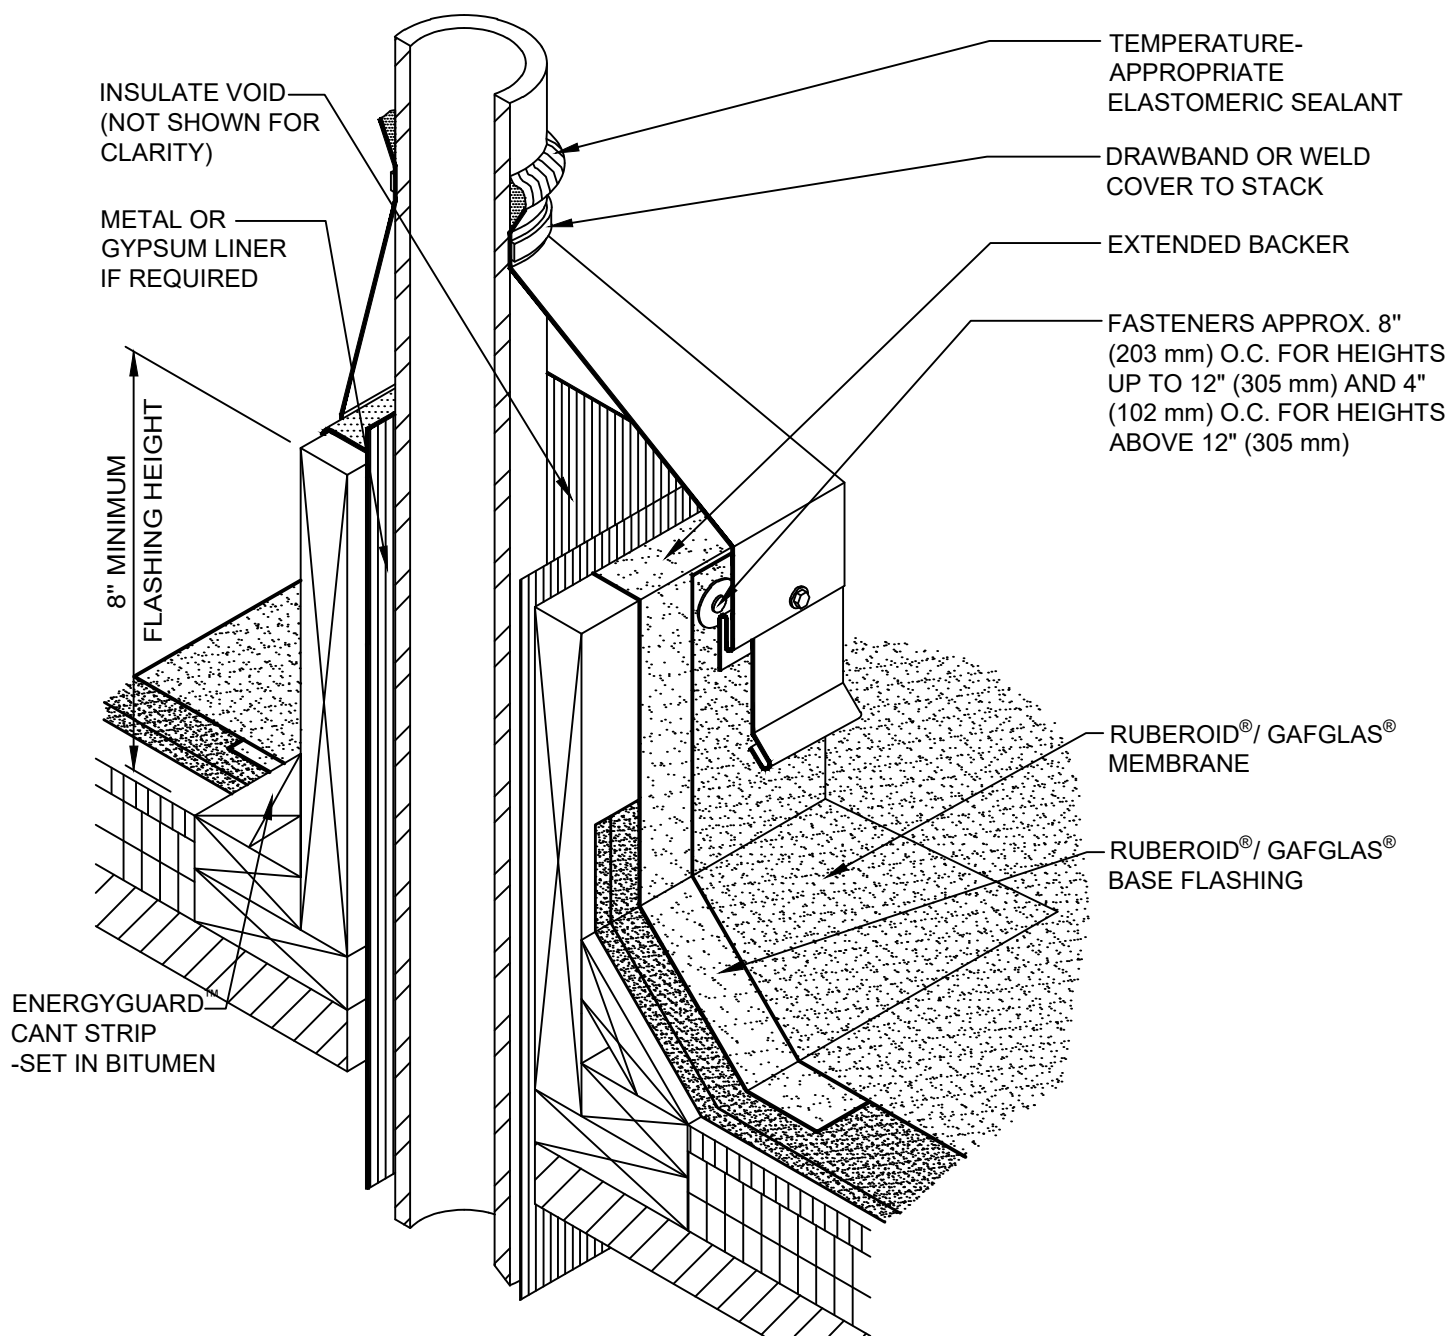

NOTE:

1. TO BE USED WHEN TEMPERATURE OF STACK EXCEEDS 160° F.
2. FOR INSULATION THICKNESS GREATER THAN 8" (203 mm), A HARD BOARD IS REQUIRED ON MECHANICAL SYSTEMS ONLY.

GAF

HOT PIPE - STACK VENT BASE FLASHING

DRAWING #

514

ISSUE / REVISION DATE

4/21/21

SCALE

N.T.S.

LEGEND



BASE / PLY SHEET(S)