


DETAIL IS NOT GUARANTEED

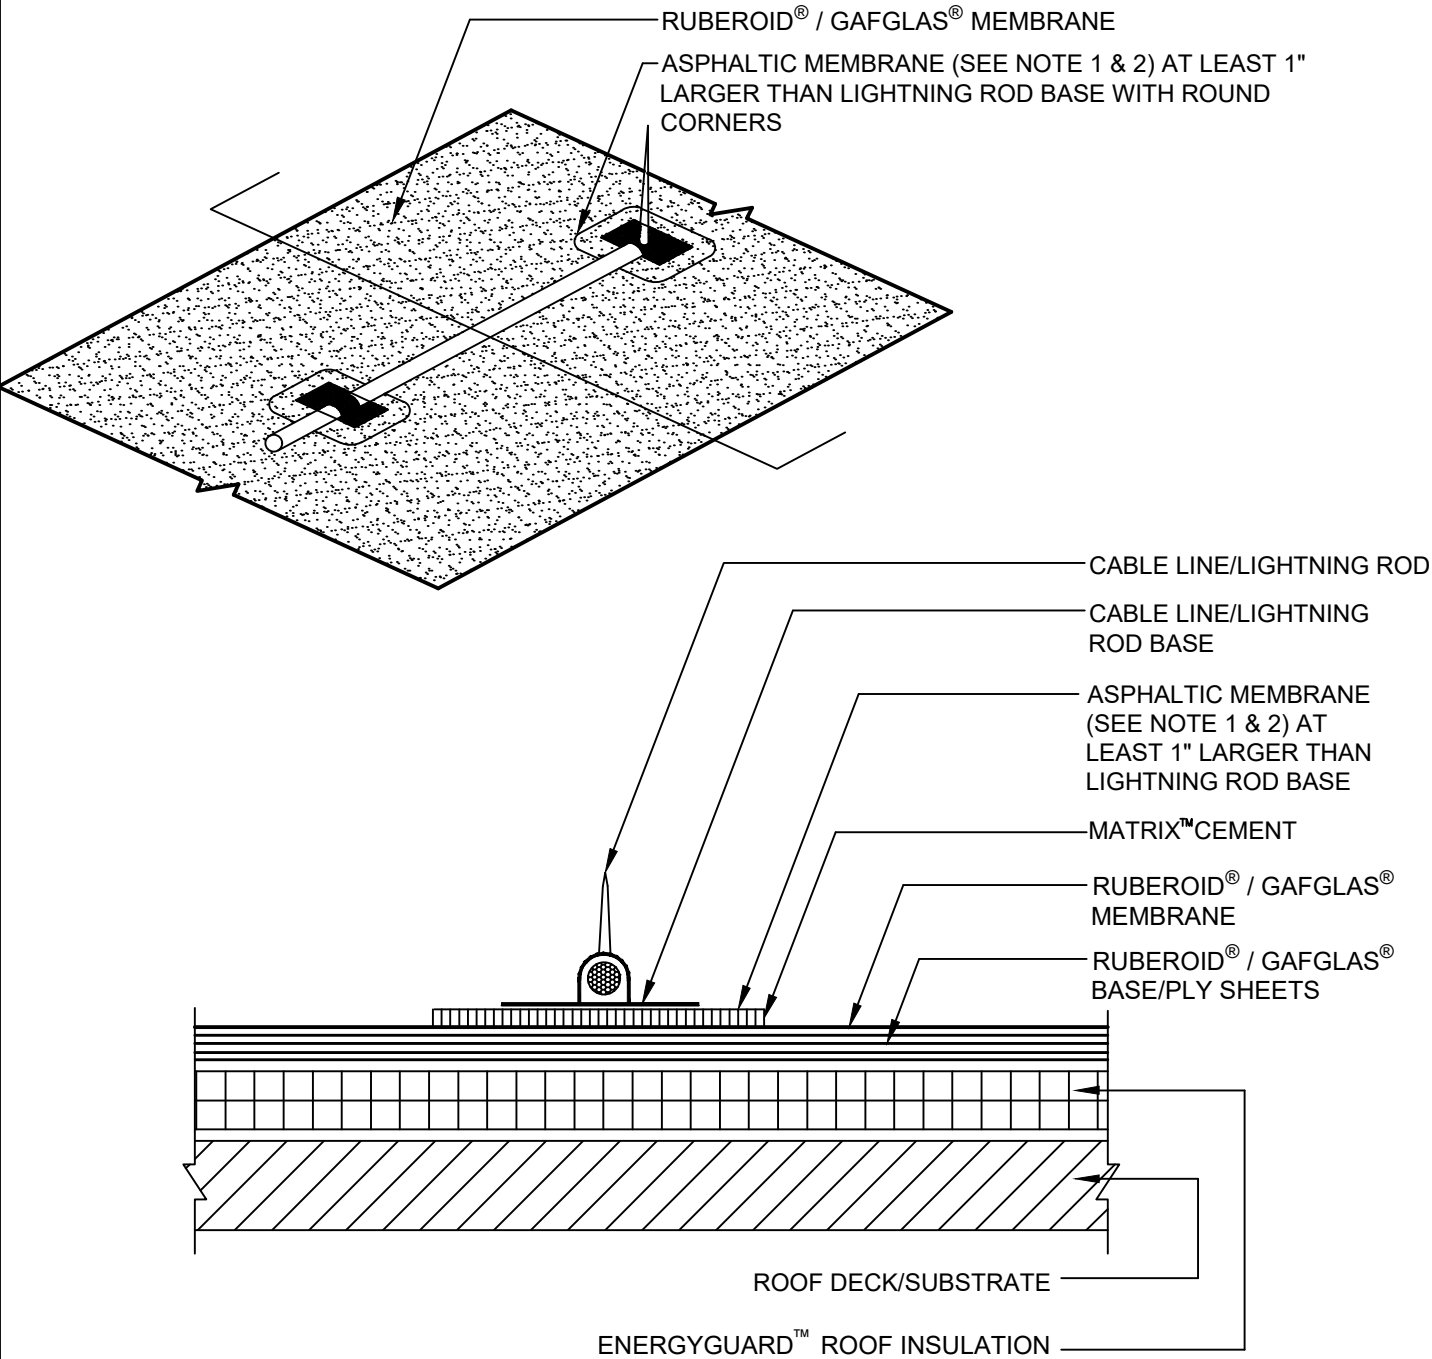

NOTE:

1. FOR GRAVEL AND SMOOTH SURFACED BUR ROOFING SYSTEMS, PROTECTION PADS... ARE TO BE INSTALLED USING ONE PLY OF RUBEROID® MOP PLUS.
2. FOR GRANULE SURFACED MODIFIED BITUMEN OR CAP SHEET ROOFING SYSTEMS, PROTECTION PADS... ARE TO BE INSTALLED USING THE SAME MATERIAL AS THE CAP SHEET.

GAF

LIGHTNING PROTECTION DETAIL

DRAWING #
605

ISSUE / REVISION DATE

4/26/21

SCALE

N.T.S.

LEGEND