


For maximum wind resistance along rakes, install GAF starter strip or cement shingles to underlayment and each other in a 4" (102 mm) width of asphalt plastic cement.

Trim 5" (127mm) from end of second starter strip shingle course

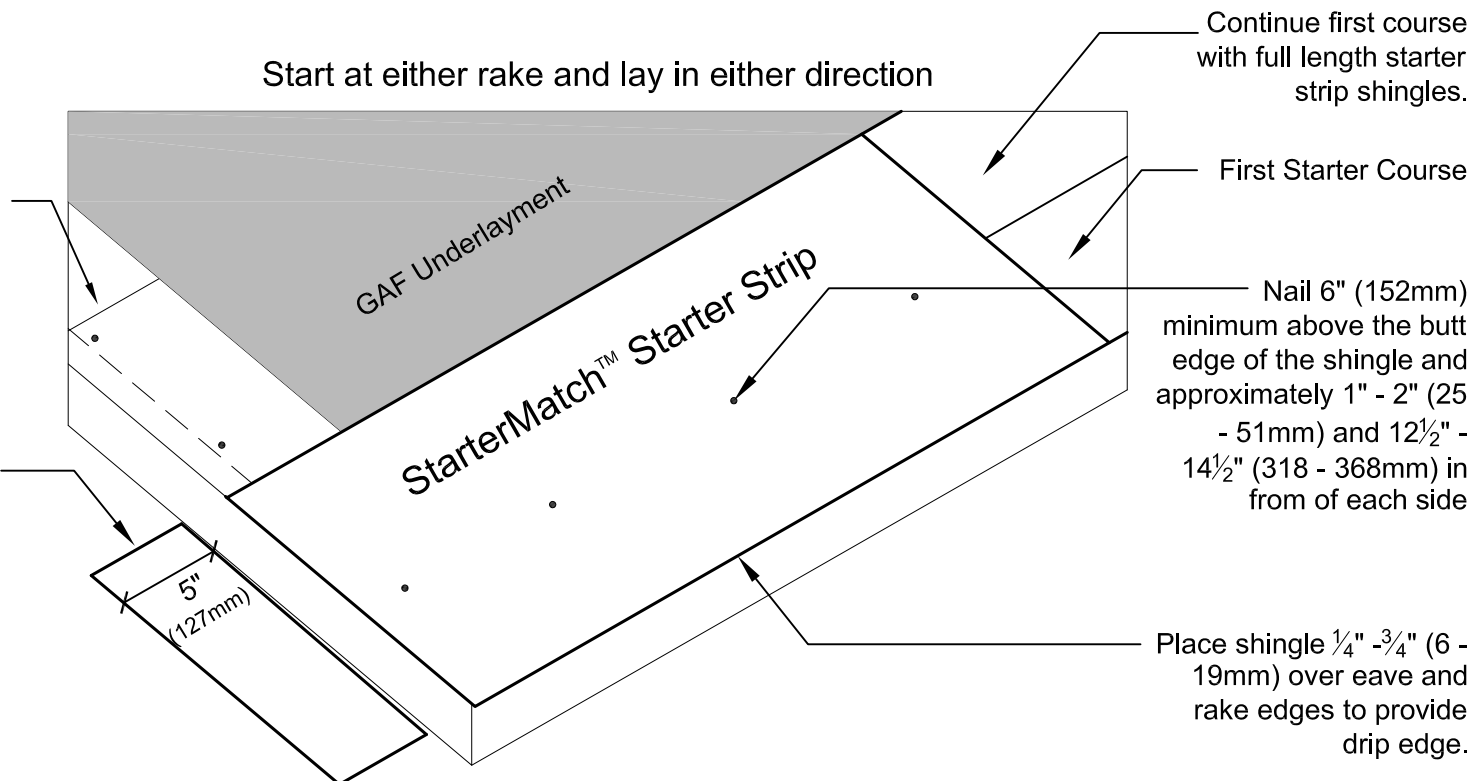

www.gaf.com  
1361 Alps Rd.  
Wayne, NJ 07470

BRAND SERIES

**StarterMatch™**  
Starter Strip Shingles

REVISION DATE

7-01-13

SCALE

N.T.S

SECOND STARTER COURSE

**STARTERMATCH™ STARTER  
STRIP SHINGLE DETAIL**

DETAIL NUMBER

**02**

DETAIL REFERENCE

**SS-SM2**