



We  
protect  
what  
matters  
most™

**Legend:**  
Heat Weld



Sealant



Adhesive



Foam



**Product:**  
EverGuard PVC

**Installation:**  
Cold Storage  
Systems


**Maximum  
Warranty:**  
—

**Date:**  
8/12/2025

**Scale:**  
Not To Scale

**Detail No.**  
075419

**201A**

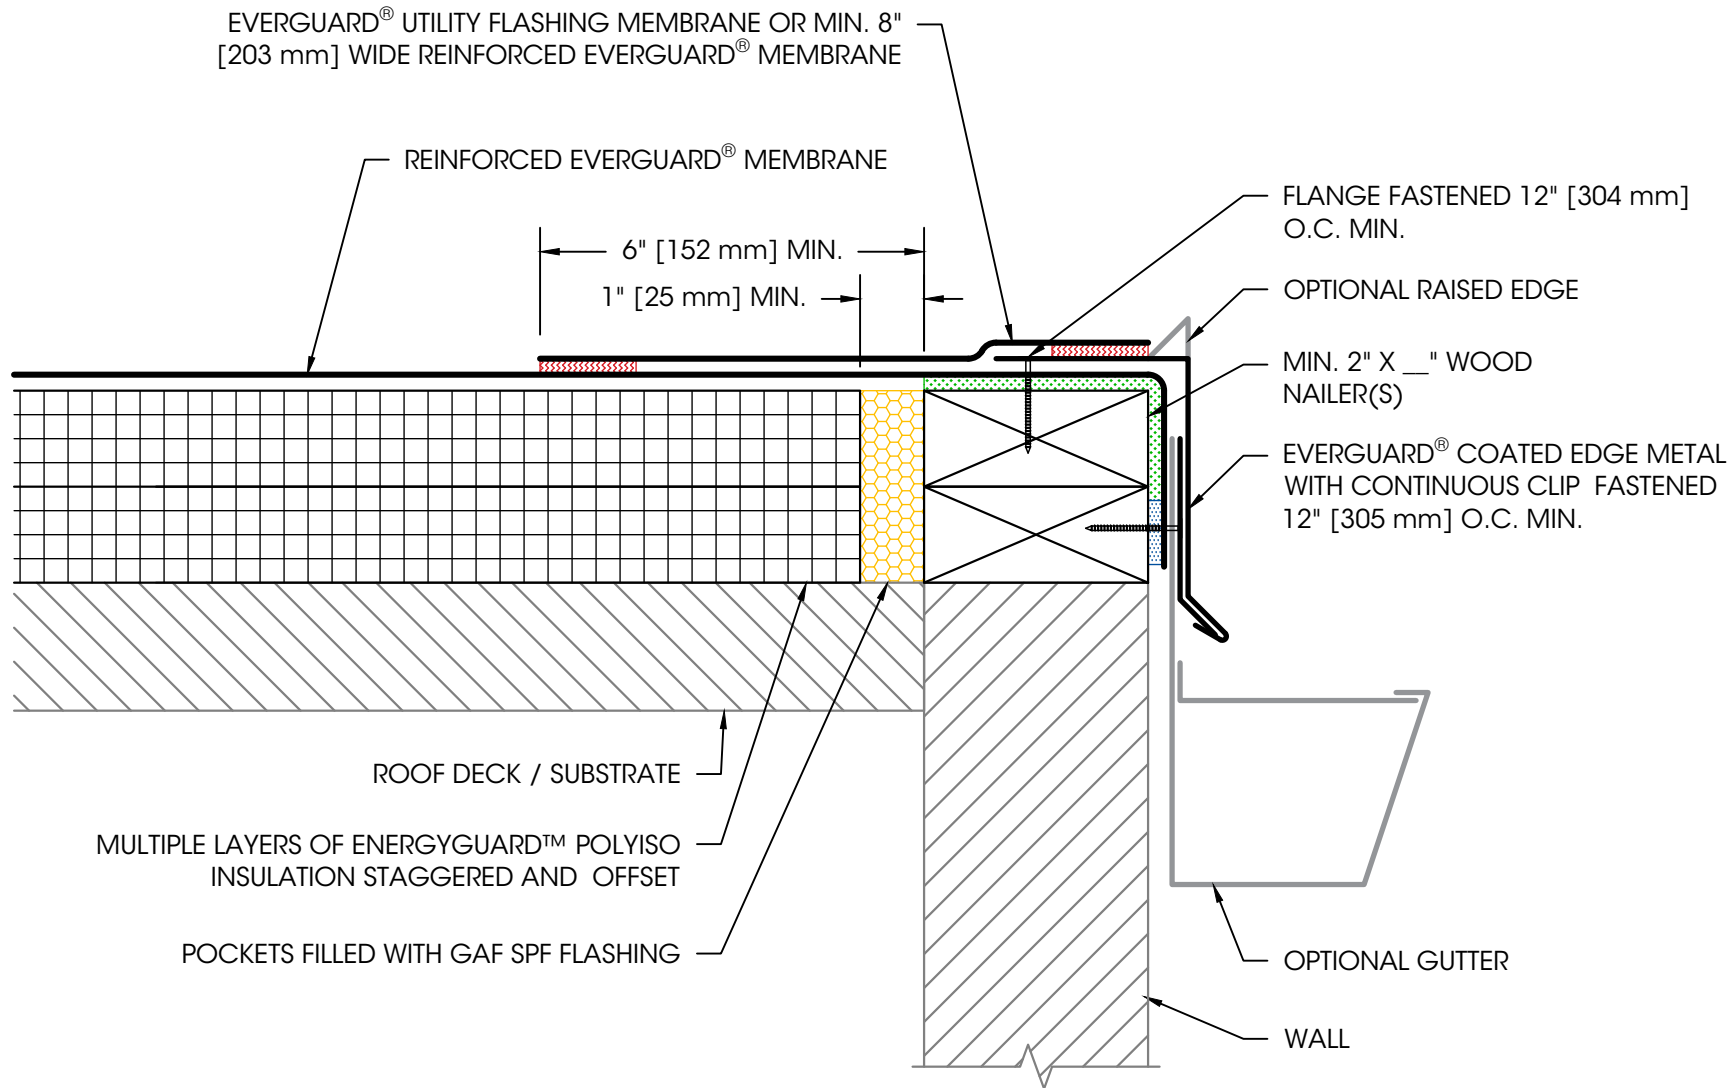

**NOTES:**

1. EDGE METAL SHOULD BE DESIGNED FOR WIND RESISTANCE IN ACCORDANCE WITH THE APPLICABLE EDITION OF ASCE 7 AND TESTED FOR CAPACITY IN ACCORDANCE WITH THE TEST METHODS IN THE APPLICABLE EDITION OF ANSI/SPRI ES-1.
2. FOR STEEL ROOF DECKS: FILL STEEL DECK FLUTES WITH CLOSED CELL SPRAY FOAM INSULATION PRIOR TO THE INSTALLATION OF ABOVE DECK INSULATION A MINIMUM OF 12" [305 mm] FROM FACE OF WALL ON EACH SIDE.

## Coated Drip Edge with Flashing Strip at Wall