


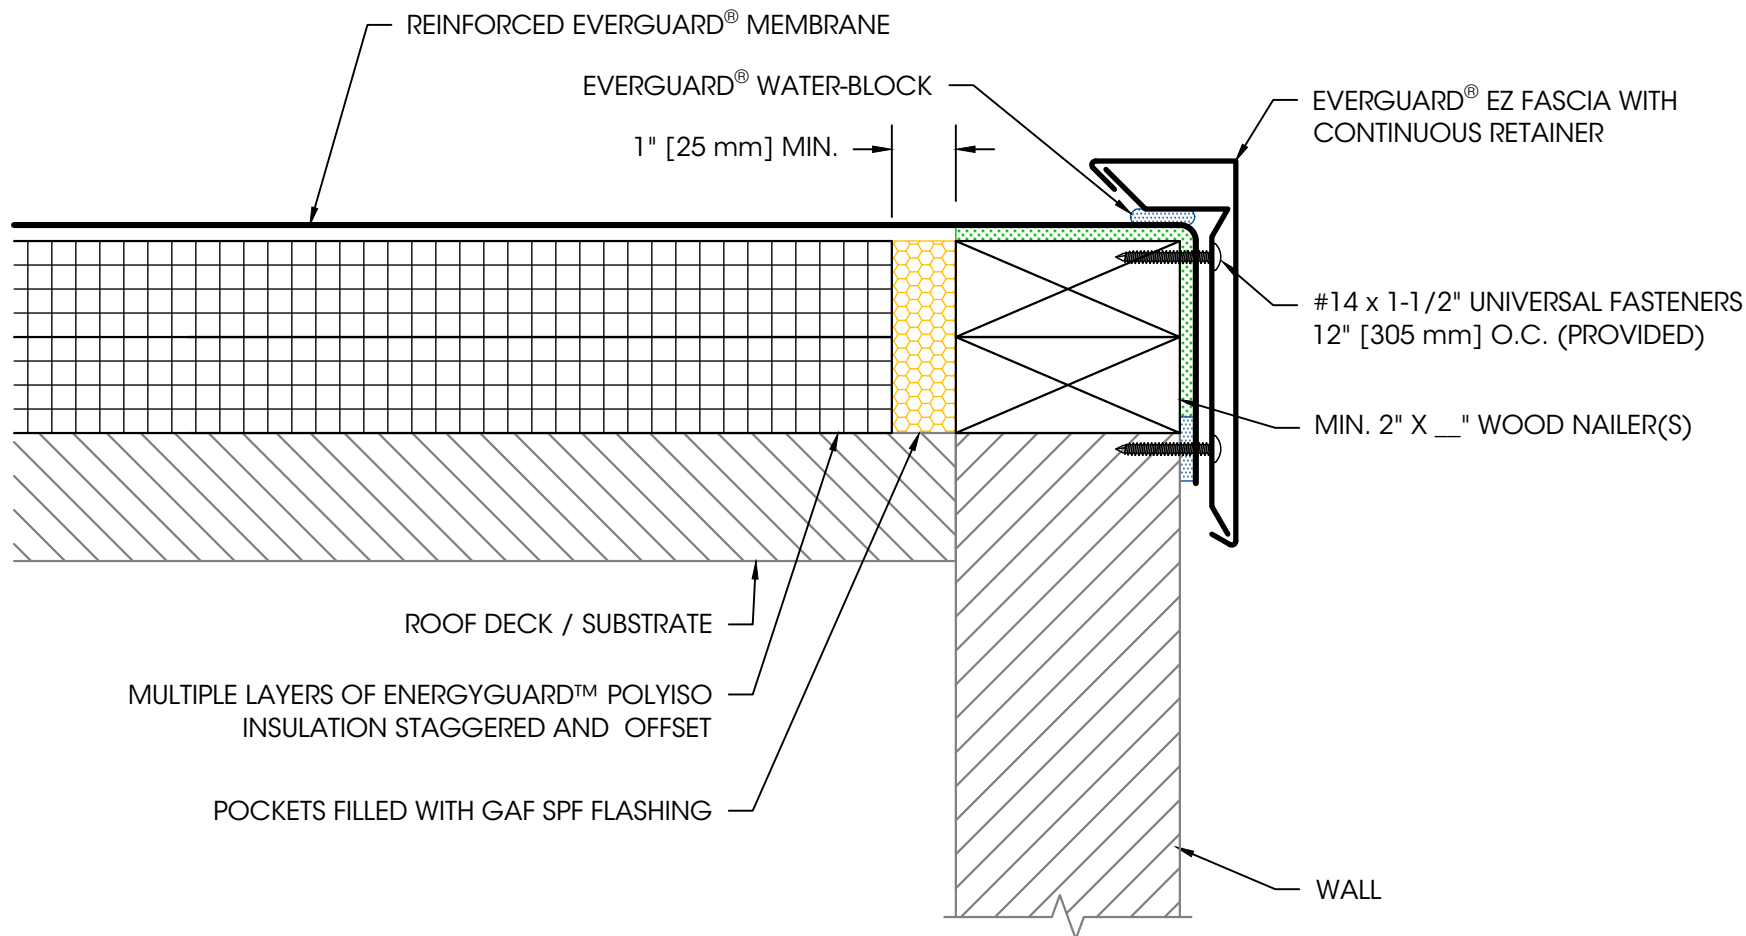

NOTES:

1. EDGE METAL SHOULD BE DESIGNED FOR WIND RESISTANCE IN ACCORDANCE WITH THE APPLICABLE EDITION OF ASCE 7 AND TESTED FOR CAPACITY IN ACCORDANCE WITH THE TEST METHODS IN THE APPLICABLE EDITION OF ANSI/SPRI ES-1.
2. FOR STEEL ROOF DECKS: FILL STEEL DECK FLUTES WITH CLOSED CELL SPRAY FOAM INSULATION PRIOR TO THE INSTALLATION OF ABOVE DECK INSULATION A MINIMUM OF 12" [305 mm] FROM FACE OF WALL.

EverGuard EZ Fascia



We
protect
what
matters
most™

Legend:

Sealant



Adhesive



Foam



Product:
EverGuard TPO

Installation:
Cold Storage
Systems

**Maximum
Warranty:**
—

Date:
2/14/2025

Scale:
Not To Scale

Detail No.
075423

232E