



We
protect
what
matters
most™

Legend:

Heat Weld



Sealant



Adhesive



Foam



Product:

EverGuard TPO

Installation:

Cold Storage
Systems

Maximum

Warranty:

—

Date:

2/14/2025


Scale:

Not To Scale

Detail No.

075423

403D

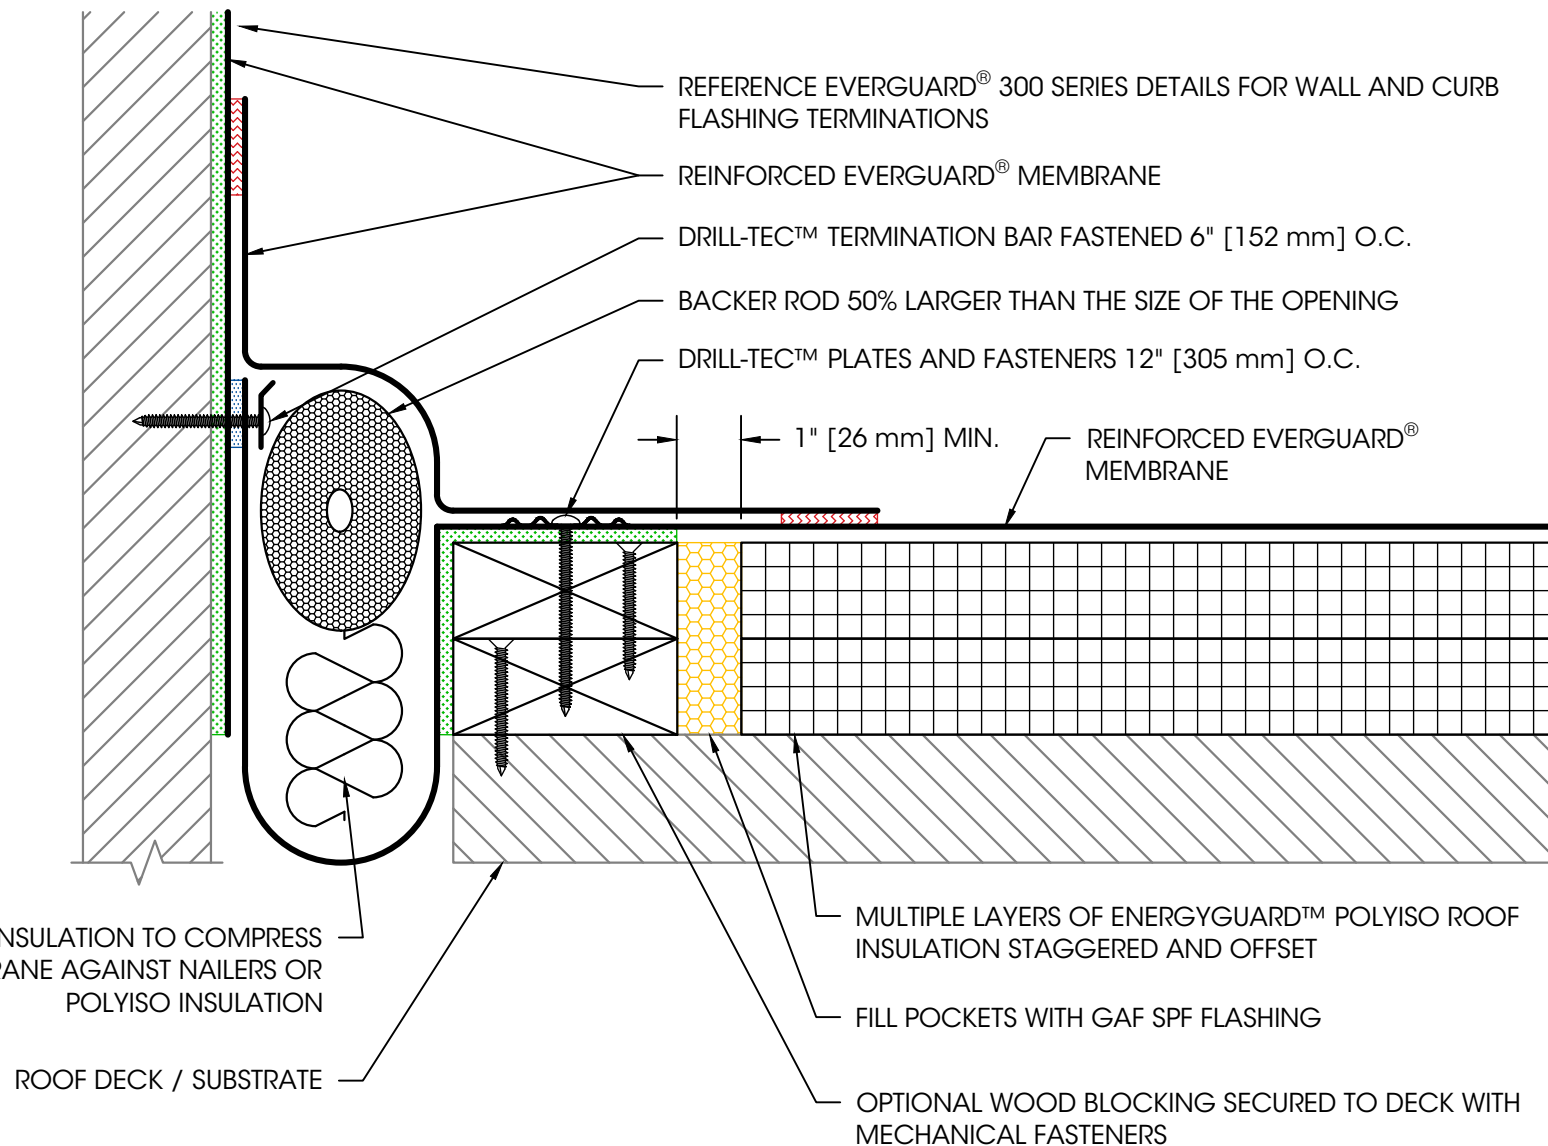

NOTES:

1. FOR STEEL ROOF DECKS: FILL TOPSIDE OF STEEL DECK FLUTES WITH CLOSED CELL SPRAY FOAM INSULATION PRIOR TO THE INSTALLATION OF ABOVE DECK INSULATION A MINIMUM OF 12" [305 mm] FROM EITHER EDGE OF EXPANSION JOINT
2. EXPANSION JOINTS SHOULD BE FABRICATED USING SMOOTH BACKED MEMBRANE ONLY.

Field Fabricated Wall Expansion Joint - Flat Type