



We  
protect  
what  
matters  
most™

**Legend:**  
Heat Weld

Adhesive

Foam

**Product:**  
EverGuard TPO


**Installation:**  
Cold Storage  
Systems

**Maximum  
Warranty:**  
—

**Date:**  
2/14/2025

**Scale:**  
Not To Scale

**Detail No.**  
075423  
**503C**

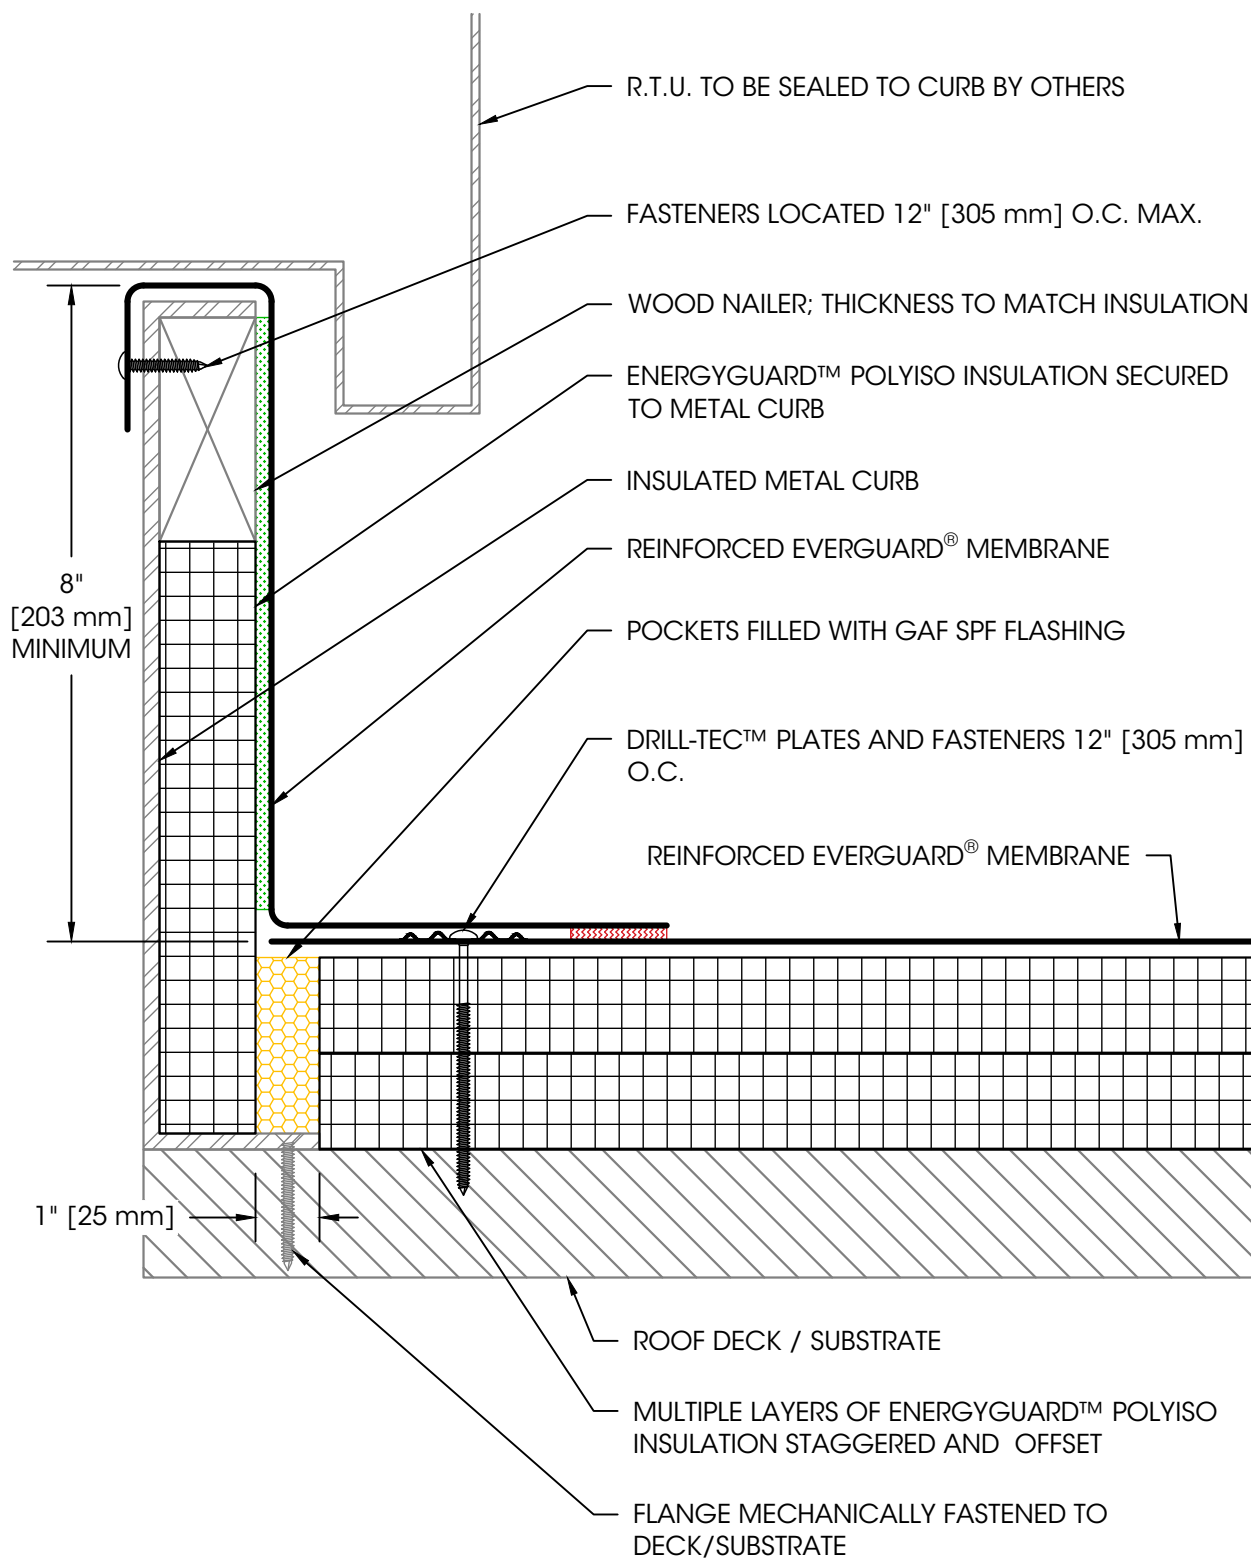

**NOTES:**

1. FOR STEEL ROOF DECKS: FILL STEEL DECK FLUTES WITH CLOSED CELL SPRAY FOAM INSULATION PRIOR TO THE INSTALLATION OF ABOVE DECK INSULATION A MINIMUM OF 12" [305 mm] FROM OPENING ON EACH SIDE.

## RTU Curb Flashing